


1

FLOOR PLAN

A-101

Scale: 1/8"= 1'-0"

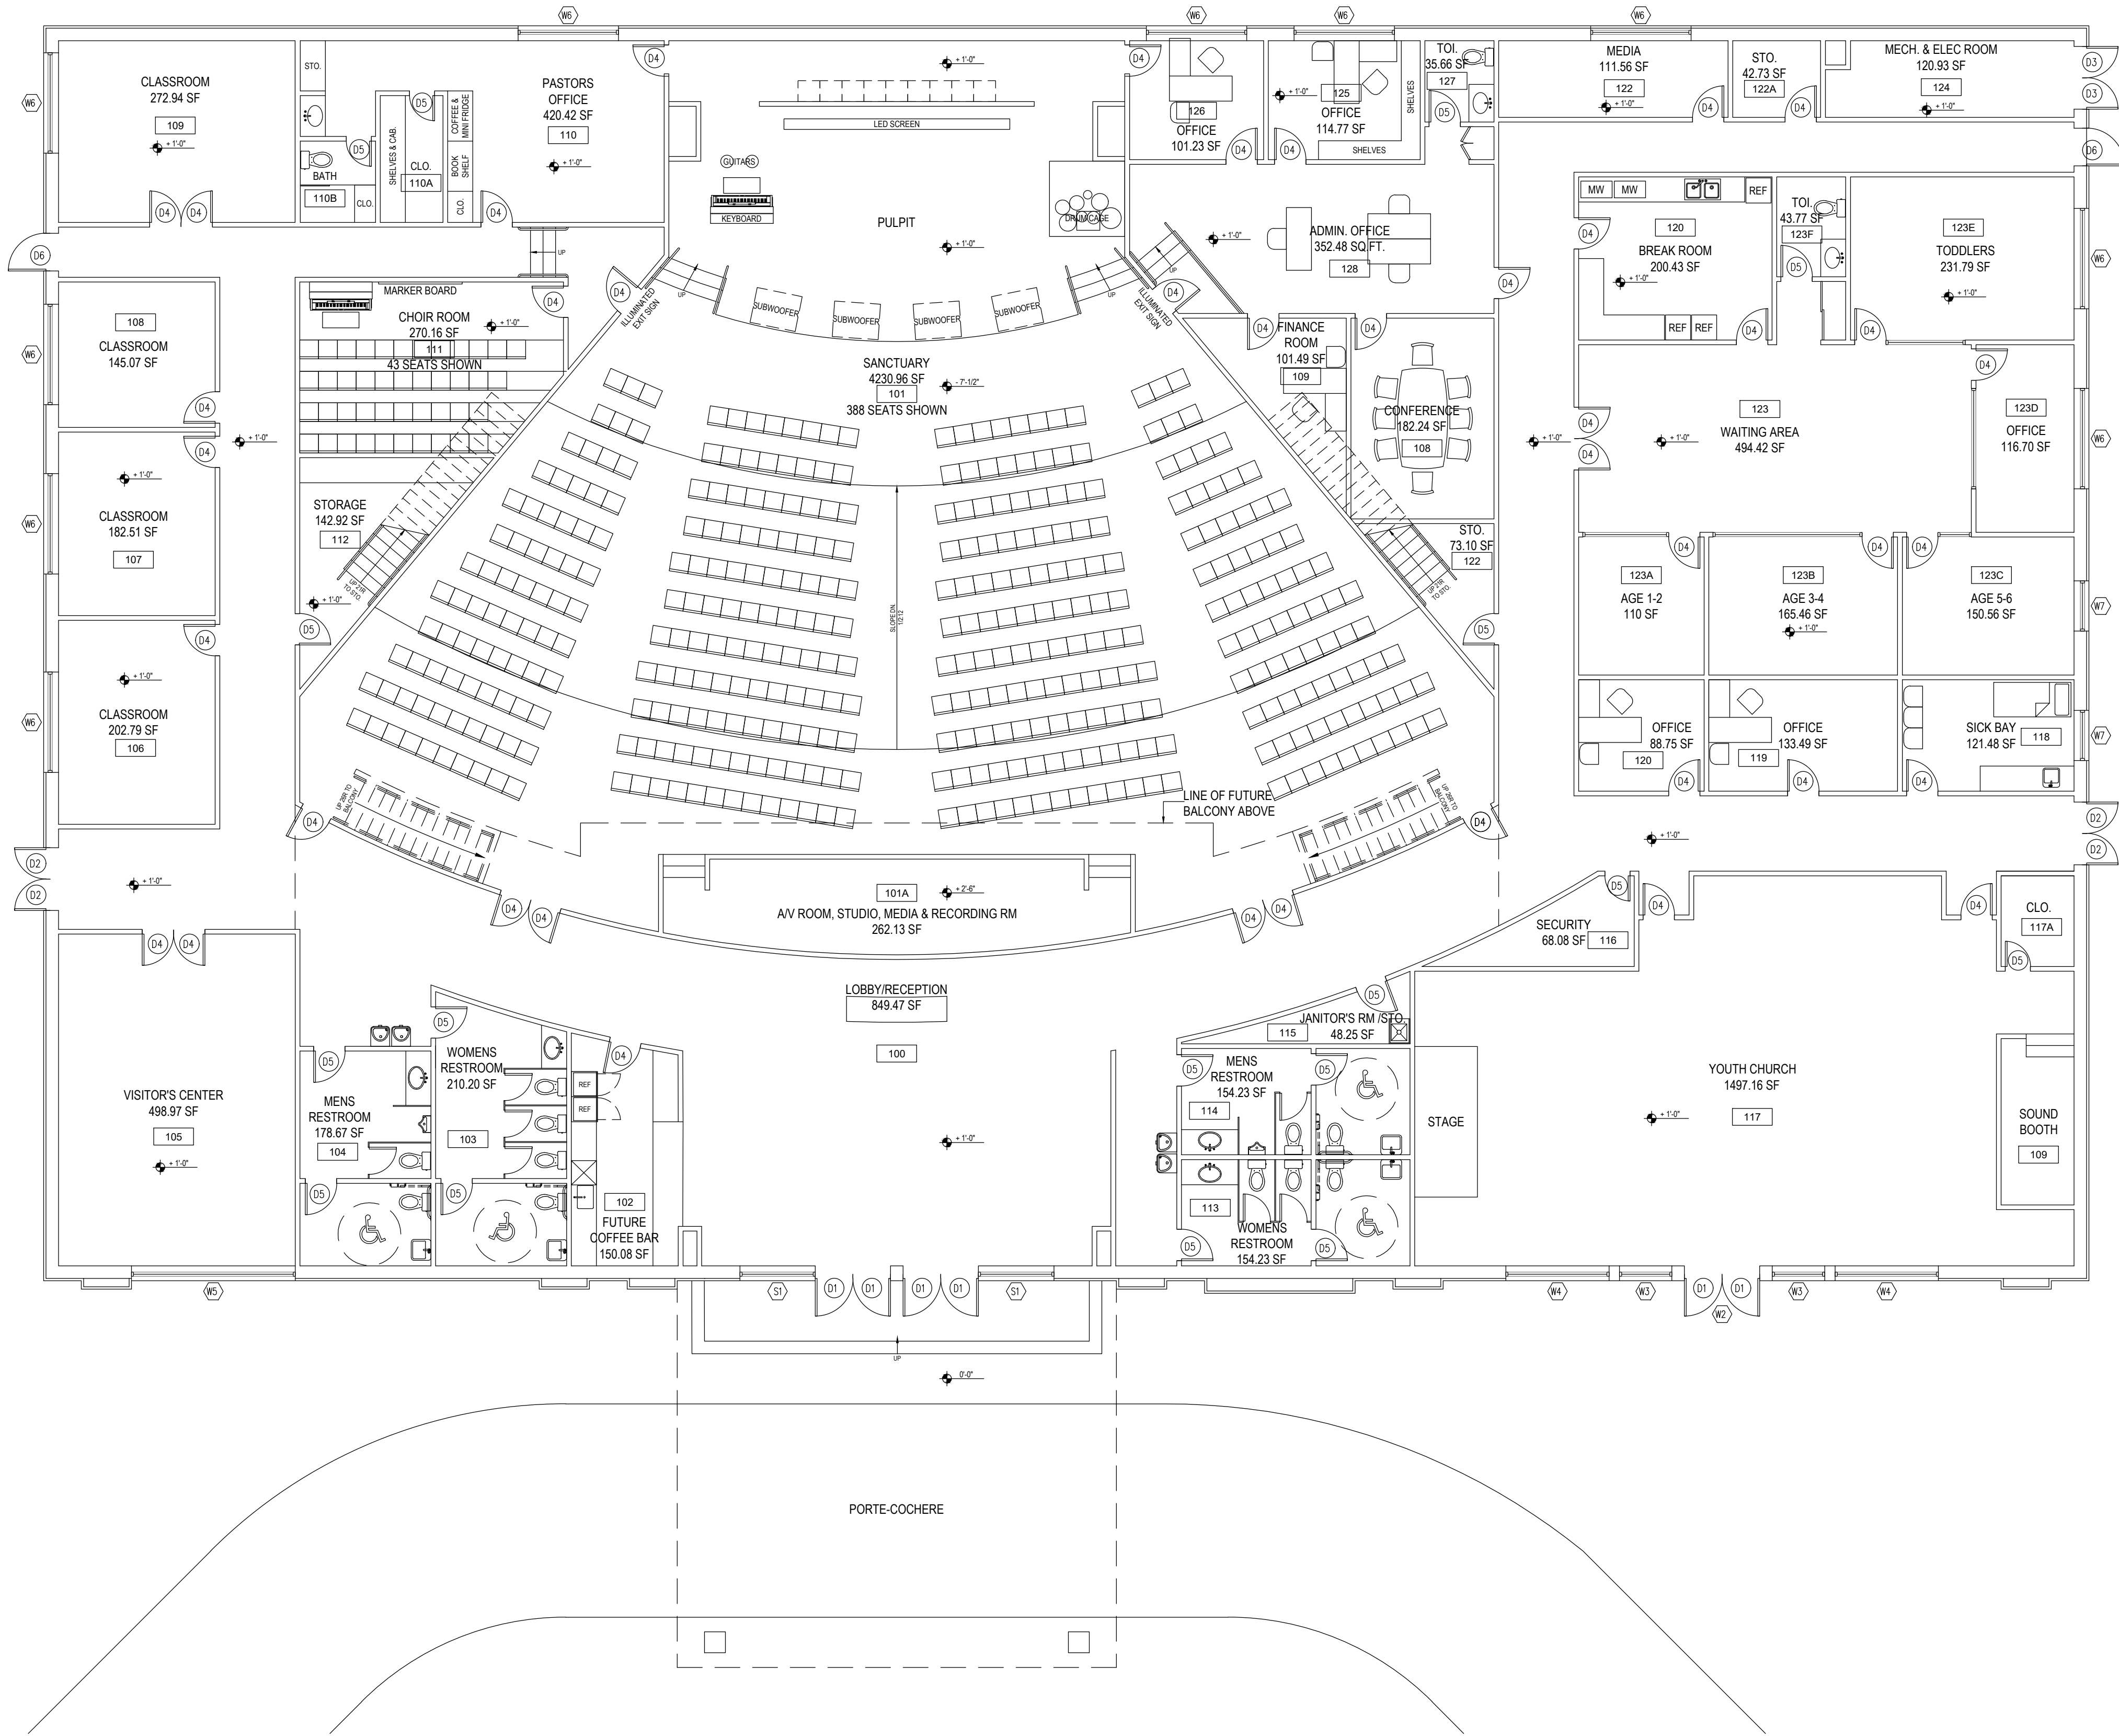

WALL TYPES		
EXTERIOR WALL		
EW1		- DIRECT APPLIED EXTERIOR FINISH SYSTEM - AIR AND WATER BARRIER - 5/16" SMOOTH CEMENT BOARD BACKING - 24 GA. BELVEDERE PEMB PANEL - 8" 8 1/2" OR 10" DEEP WALL FRAMING - UNFACED FIBERGLASS BATTS - INTERIOR LINER AND AIR BARRIER SYSTEM - 1 1/2" 20 GA. ZEE FURRING @ 24" O.C. - 5/8" INTERIOR GYPSUM BOARD
EW2		- DIRECT APPLIED EXTERIOR FINISH SYSTEM - AIR AND WATER BARRIER - 5/16" SMOOTH CEMENT BOARD BACKING - 24 GA. BELVEDERE PEMB PANEL - 8" 8 1/2" OR 10" DEEP WALL FRAMING - UNFACED FIBERGLASS BATTS - INTERIOR LINER AND AIR BARRIER SYSTEM - 28 GA. COLOR COATED EXPOSED FASTENER - BACK WALL "R" PANEL BY PEMB CONTRACTOR
INTERIOR WALL		
W1		- 1/2" GYPSUM BOARD - 3 5/8" METAL STUDS @ 16" O.C. - 1/2" GYPSUM BOARD
W2		STC-53 - 1/2" GYPSUM BOARD - 3 5/8" METAL STUDS @ 16" O.C. - 3" ACOUSTICAL FIRE BATT INSULATION - 1/2" GYPSUM BOARD

Architects/Engineers/Consultants


MONT GERAZIM
NEW CHURCH BUILDING
1731 WAKULLA WAY, ORLANDO, FL 32839

Professional Stamp


Revisions

Sheet Issue Date :	2024/10/09
Current Revision Date :	2024/09/30
Project Number :	3900001

PROPOSED FLOOR PLAN

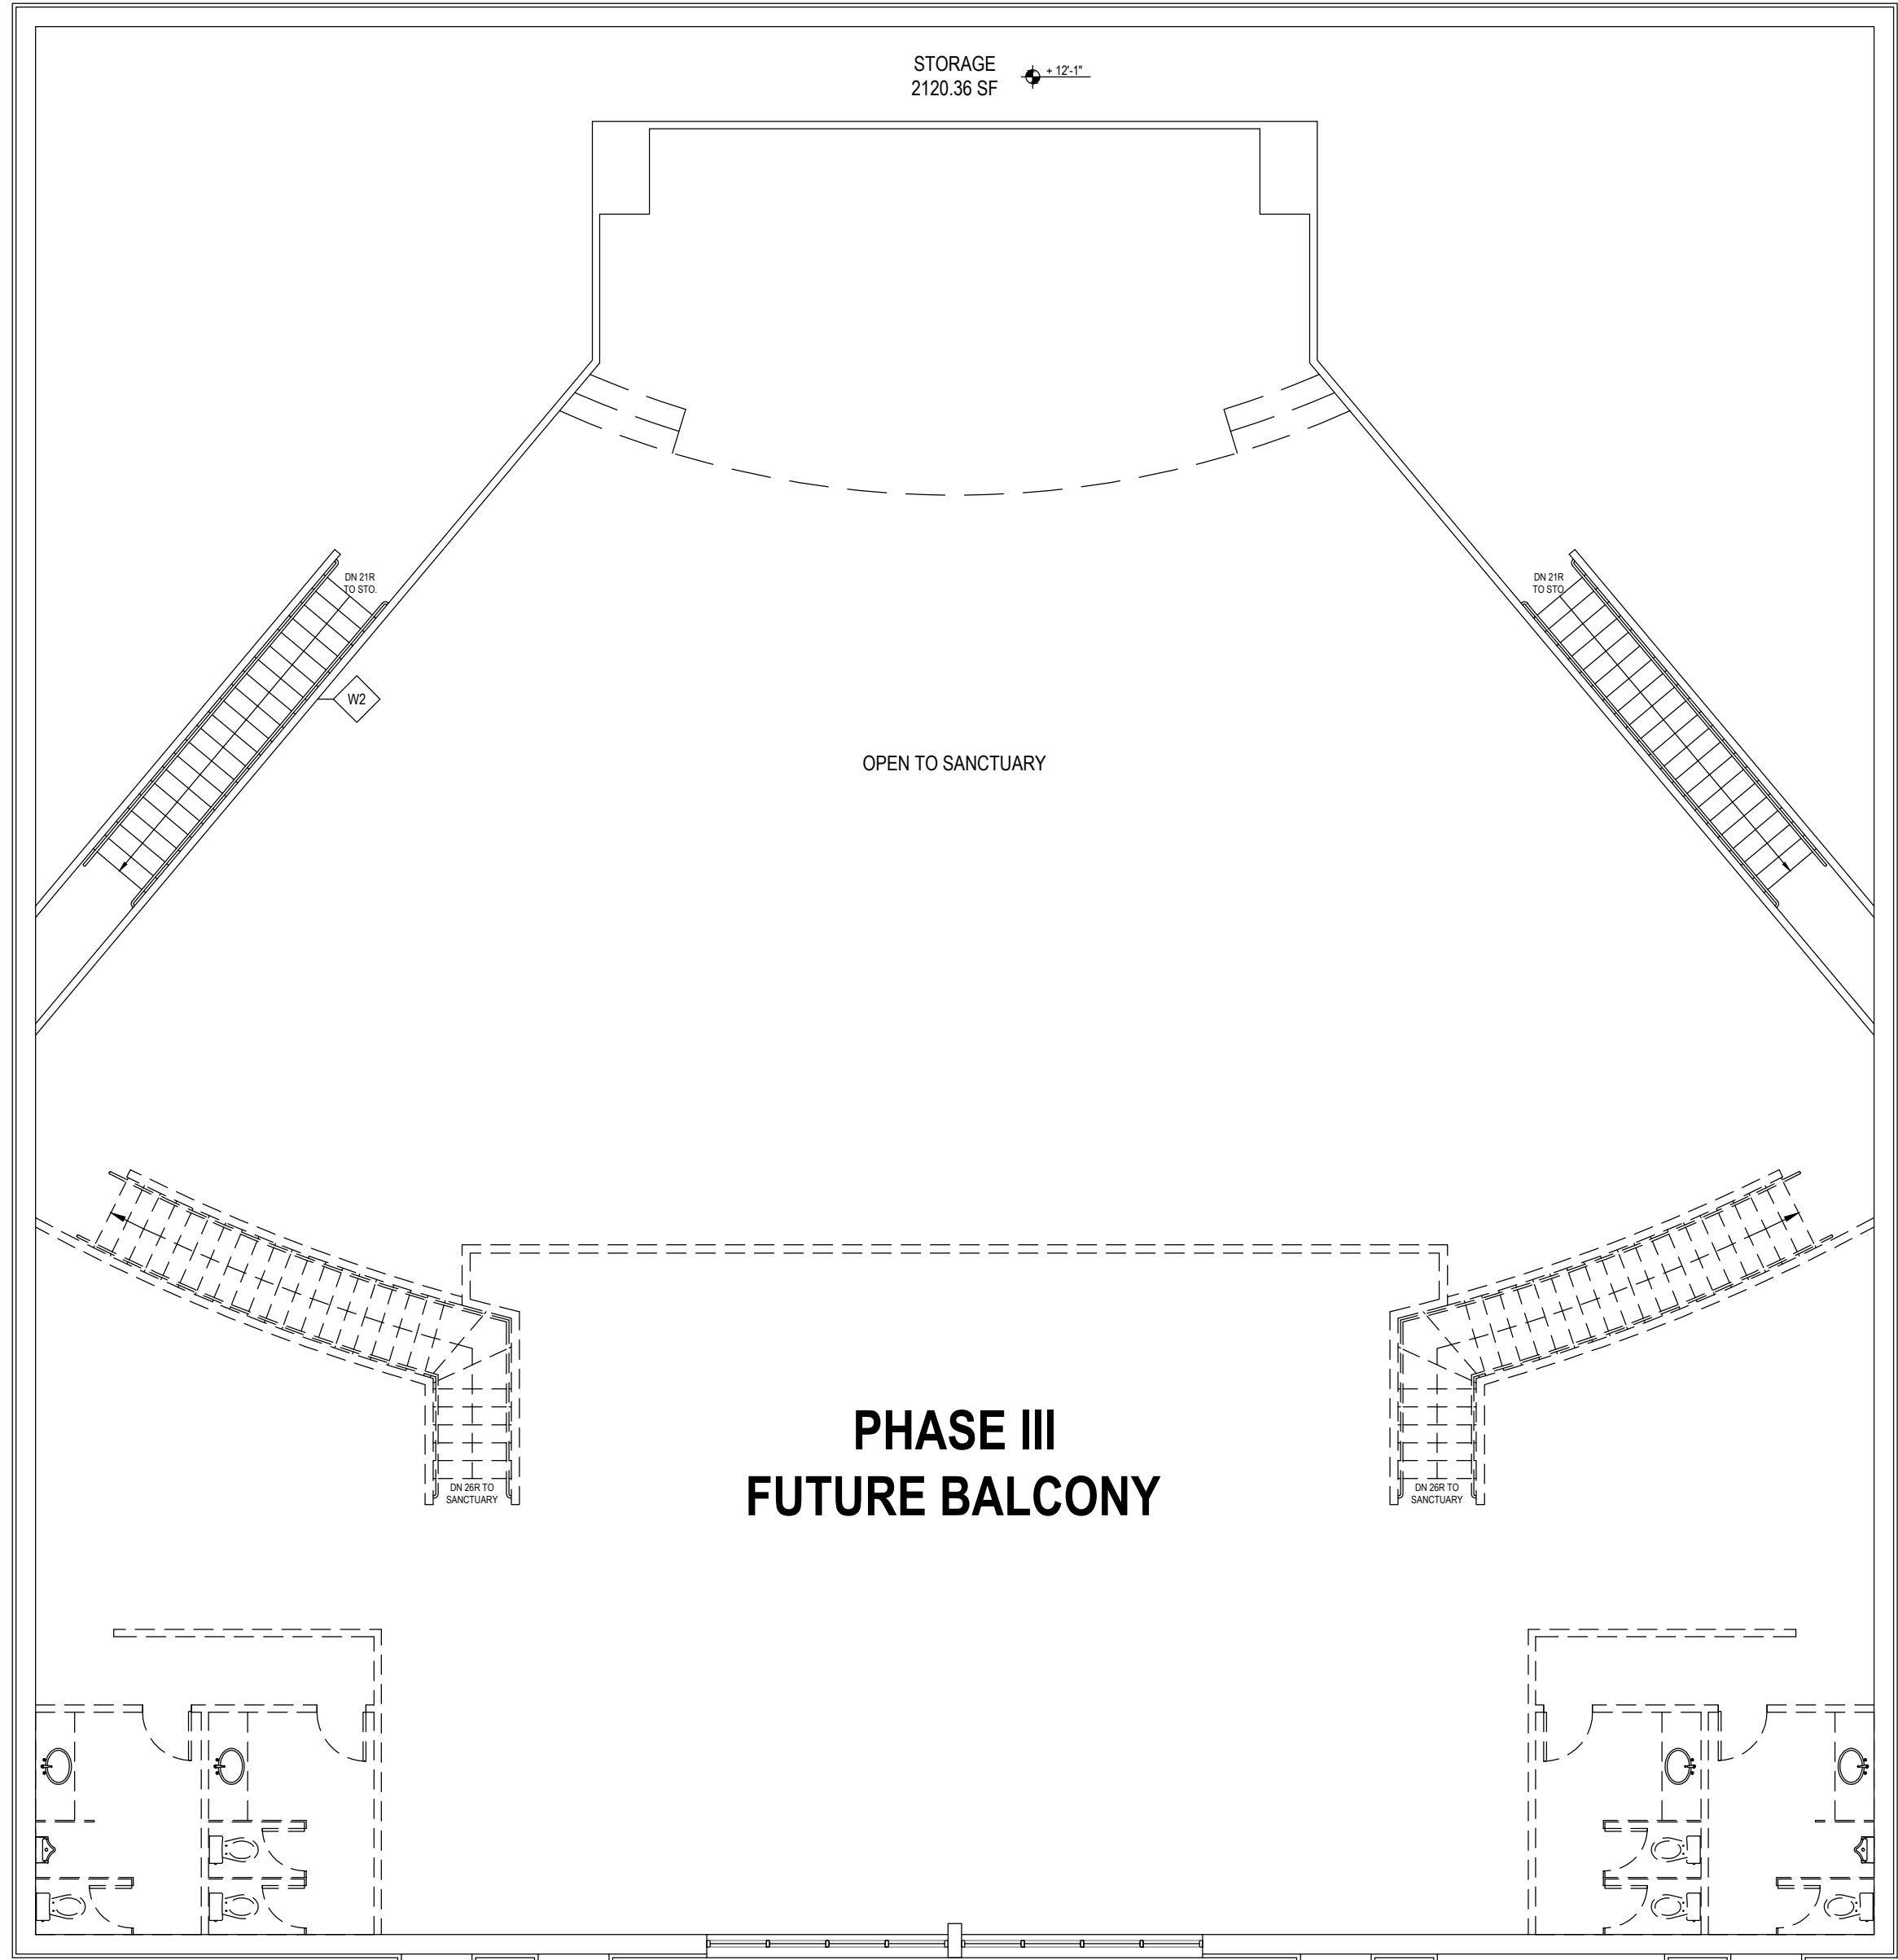

1
A-102 FUTURE BALCONY FLOOR PLAN
Scale: 1/8"= 1'-0"

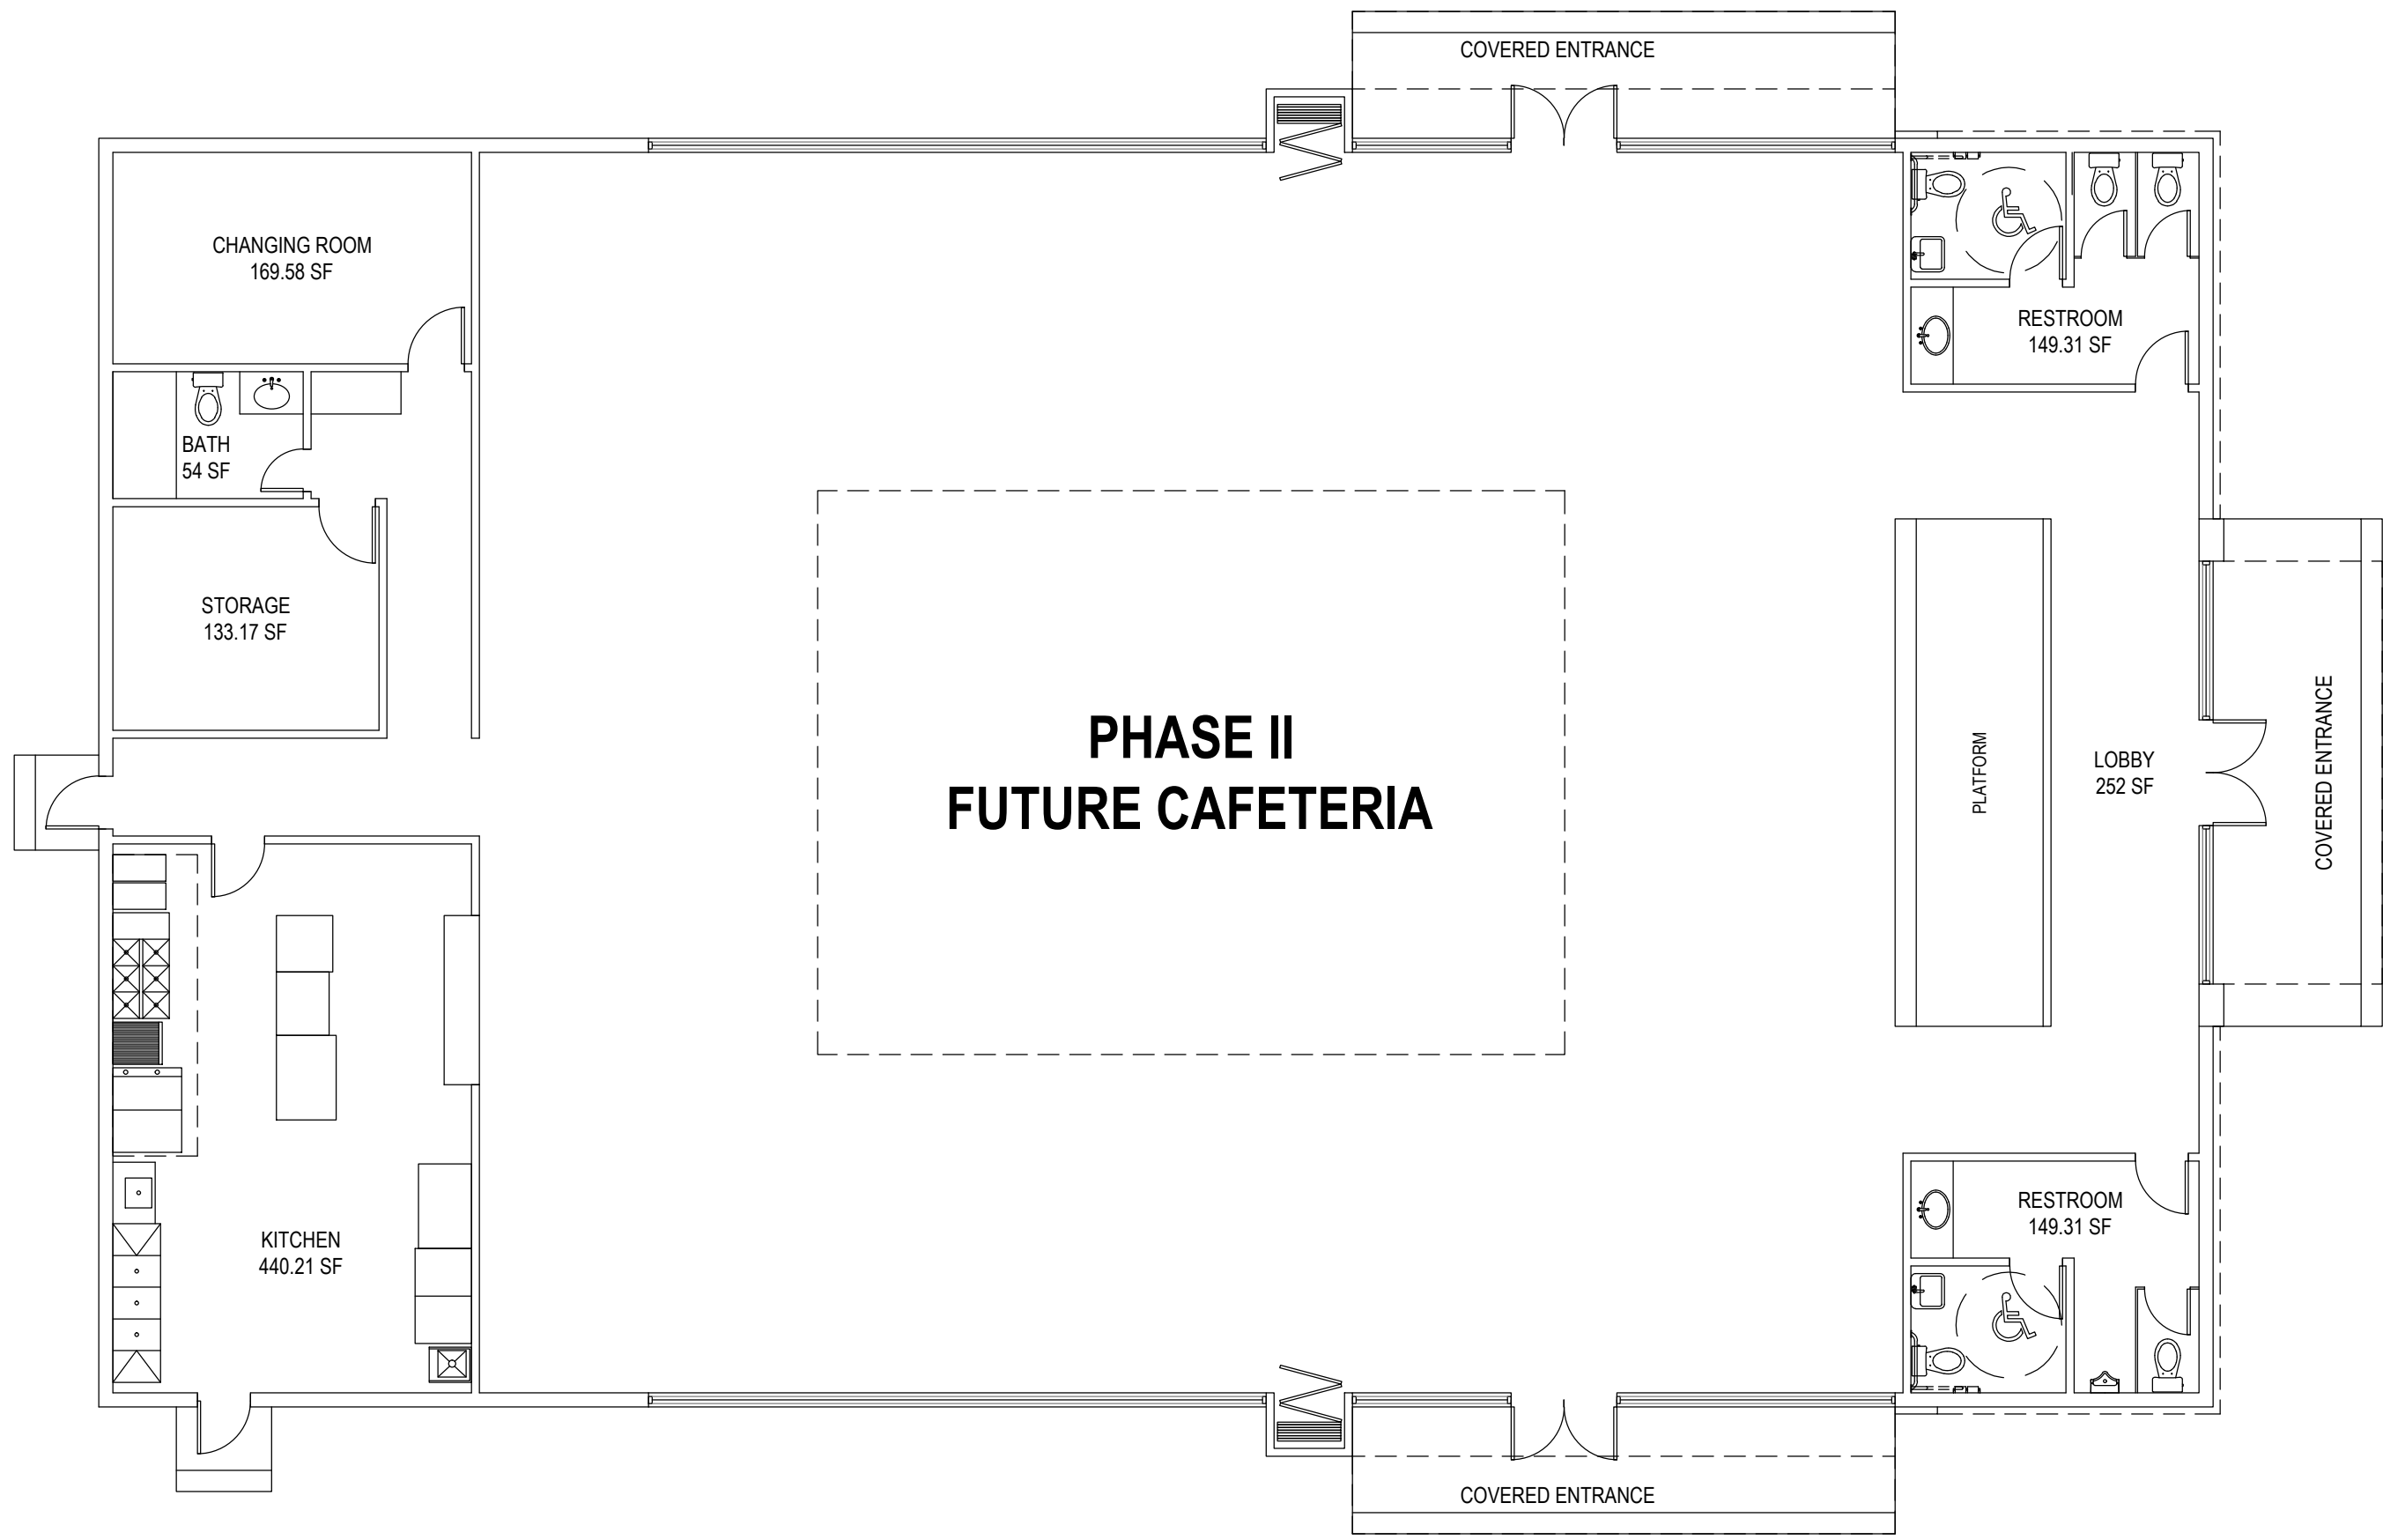

2
A-102 FUTURE CAFETERIA FLOOR PLAN
Scale: 1/8"= 1'-0"

ABBREVIATIONS		NOTES:	
AL	ALUMINUM	1.	ALL AREAS GIVEN ARE APPROXIMATE SQUARE FOOTAGES TO BE USED FOR ESTIMATION PURPOSES ONLY. AREAS FOR THE PURPOSE OF ORDERING MATERIALS SHOULD BE OBTAINED FROM FIELD VERIFIED MEASUREMENTS AND MATERIALS PURCHASED BASED ON THE ABOVE NUMBERS ARE AT THE CONTRACTORS OWN RISK. ANY DISCREPANCIES SHALL NOT RESULT IN A CHANGE ORDER FOR THE OWNER.
HM	HOLLOW METAL	2.	SUBMIT ALL FINISHES TO OWNER AND ARCHITECT FOR APPROVAL PRIOR TO WORK TO BE PERFORMED.
WD	SOLID CORE STAIN GRADE WOOD DOORS	3.	SEE SPECIFICATIONS FOR FULL DETAILS ON FINISH PERFORMANCE AND QUALITY REQUIREMENTS.
AC	ACOUSTICAL CEILING	4.	EPOXY PAINT AT ALL "WET LOCATIONS", RESTROOMS AND KITCHEN.
VNL	VINYL BASEBOARD (BLACK)	5.	SEE ELEVATIONS FOR TILE & FRP EXTENT.
SC	SEALED CONCRETE	6.	PROVIDE IMPACT RESISTANT DRYWALL AT ALL LOCATIONS.
PP	PAINTED PLYWOOD (BLACK)	7.	PROVIDE MOISTURE RESISTANT GYPSUM BOARD IN ALL RESTROOM, UTILITY, AND WET LOCATIONS.
DW	DRYWALL - 5/8" TEXTURED AND PAINTED	8.	SCHLUTER STRIP IS REQUIRED BETWEEN ALL FLOORING TRANSITIONS AND TO SEE RESTROOM ELEVATIONS FOR OTHER REQUIREMENTS.

NOTES:

ALL GLAZING LOCATED IN HAZARDOUS LOCATIONS SHALL BE IN COMPLIANCE WITH FBC 2406.4


HAZARDOUS LOCATIONS INCLUDES:

- GLAZING IN DOORS AND IMMEDIATELY ADJACENT TO DOORS
- GLAZING WITH EXPOSED BOTTOM EDGE LESS THAN 18" ABOVE FLOOR/WALKING SURFACE
- GLAZING NEAR STAIRWAYS OR LANDINGS
- GLAZING ADJACENT TO WET AREAS
- ANY EXTERIOR GLAZING MEETING HAZARDOUS-LOCATION CRITERIA

SAFETY GLAZING SPECIFIED WHERE REQUIRED:


- TEMPERED GLASS
- LAMINATED SAFETY GLAZING MEETING ANSI Z97.1 AND CPSC 16 CFR 1201 CATEGORY II

WINDOW SCHEDULE								
WINDOW #	COUNT	LOCATION	FRAME	DOOR PAINT	W	H	GLAZING	HARDWARE
W1	2	FACADE	AL	MANUFACTURER	12'-0"	8'-0"	LAMINATED	
W2	1	FACADE	AL	MANUFACTURER	6'-0"	4'-10"	LAMINATED	
W3	2	FACADE	AL	MANUFACTURER	4'-2"	4'-10"	LAMINATED	
W4	2	FACADE	AL	MANUFACTURER	8'-2 1/2"	4'-10"	LAMINATED	
W5	1	FACADE	AL	MANUFACTURER	13'-0"	13'-0"	LAMINATED	
W6	10	CLASSROOMS, PASTOR'S OFFICE, MEDIA RM., TODDLERS	AL	MANUFACTURER	8'-0"	4'-0"	LAMINATED	
W7	1	FACADE	AL	MANUFACTURER	4'-0"	4'-0"	LAMINATED	

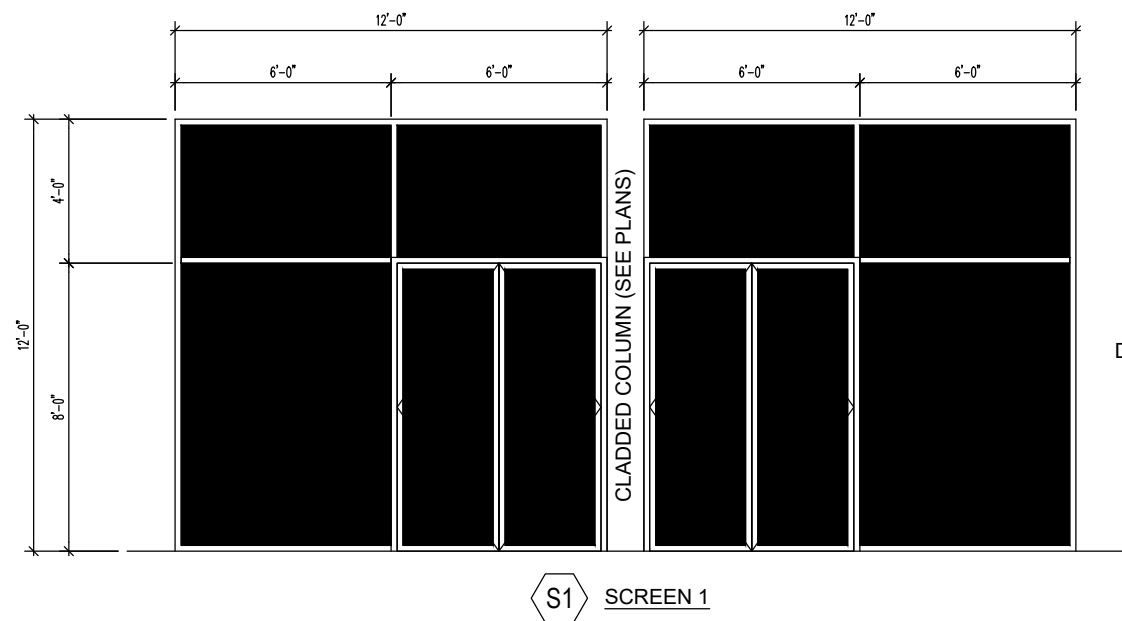

DOOR SCHEDULE									
DOOR #	COUNT	LOCATION	MAT.	FRAME	DOOR PAINT	W	H	HARDWARE	GLAZING
D1	6	ENTRY, LOBBY	AL	AL	MANUFACTURER	3'-0"	8'-0"	CLOSER, PUSH PULL, DOOR STOP, KICK PLATE	A
D2	4	SIDE	AL	AL	MANUFACTURER	3'-0"	8'-0"	CLOSER, PUSH PULL, DOOR STOP, KICK PLATE	A
D3	2	SIDE	HM	HM	MANUFACTURER	3'-0"	6'-8"	CLOSER, PUSH PULL, DOOR STOP, KICK PLATE	B
D4	42	INTERIOR	WD	WD	STAINGRADE	3'-0"	6'-8"	CLOSER, PUSH PULL, DOOR STOP, KICK PLATE	C
D5	17	INTERIOR	WD	WD	STAINGRADE	3'-0"	6'-8"	CLOSER, PUSH PULL, DOOR STOP, KICK PLATE	B
D6	2	SIDE	AL	AL	MANUFACTURER	3'-0"	6'-8"	CLOSER, PUSH PULL, DOOR STOP, KICK PLATE	A

NOTE: DOOR BUMPER FOR ALL DOOR AND SILENCERS.

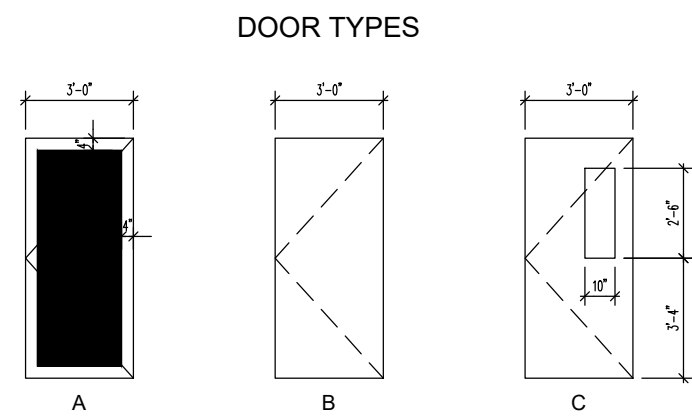

WALL TYPES		
EXTERIOR WALL		
EW1		- DIRECT APPLIED EXTERIOR FINISH SYSTEM - AIR AND WATER BARRIER - 5/16" SMOOTH CEMENT BOARD BACKING - 24 GA. BELVEDERE PEMB PANEL - 8" 8 1/2" OR 10" DEEP WALL FRAMING - UNFACED FIBERGLASS BATTS - INTERIOR LINER AND AIR BARRIER SYSTEM - 1 1/2" 20 GA. ZEE FURRING @ 24" O.C. - 5/8" INTERIOR GYPSUM BOARD
EW2		- DIRECT APPLIED EXTERIOR FINISH SYSTEM - AIR AND WATER BARRIER - 5/16" SMOOTH CEMENT BOARD BACKING - 24 GA. BELVEDERE PEMB PANEL - 8" 8 1/2" OR 10" DEEP WALL FRAMING - UNFACED FIBERGLASS BATTS - INTERIOR LINER AND AIR BARRIER SYSTEM - 26 GA. COLOR COATED, EXPOSED FASTENER - BACK WALL "R" PANEL BY PEMB CONTRACTOR
INTERIOR WALL		
W1		- 1/2" GYPSUM BOARD - 3 5/8" METAL STUDS @ 16" O.C. - 1/2" GYPSUM BOARD
W2 STC-53		STC-53 - 1/2" GYPSUM BOARD - 3 5/8" METAL STUDS @ 16" O.C. - 3" ACOUSTICAL FIRE BATT INSULATION - 1/2" GYPSUM BOARD



WALL TYPES		
EXTERIOR WALL		
EW1		- DIRECT APPLIED EXTERIOR FINISH SYSTEM - AIR AND WATER BARRIER - 5/16" SMOOTH CEMENT BOARD BACKING - 24 GA. BELVEDERE PEMB PANEL - UNFACED FIBERGLASS BATTS - INTERIOR LINER AND AIR BARRIER SYSTEM - 1 1/2" 20 GA. ZEE FLOORING @ 24" O.C. - 5/8" INTERIOR GYPSUM BOARD
EW2		- DIRECT APPLIED EXTERIOR FINISH SYSTEM - AIR AND WATER BARRIER - 5/16" SMOOTH CEMENT BOARD BACKING - 24 GA. BELVEDERE PEMB PANEL - 8" 8 1/2" OR 10" DEEP WALL FRAMING - UNFACED FIBERGLASS BATTS - INTERIOR LINER AND AIR BARRIER SYSTEM - 26 GA. COLOR COATED, EXPOSED FASTENER, BACK WALL 'R' PANEL BY PEMB CONTRACTOR
INTERIOR WALL		
W1		- 1/2" GYPSUM BOARD - 3 5/8" METAL STUDS @ 16" O.C. - 1/2" GYPSUM BOARD
W2		STC-53 - 1/2" GYPSUM BOARD - 3 5/8" METAL STUDS @ 16" O.C. - 3" ACOUSTICAL FIRE BATT INSULATION - 1/2" GYPSUM BOARD

