


NOTES


Read in Conjunction with Drawings Numbers:-
2015-01-001, 002, 004, 005 & 007

FOR SPECIFICATION REFER TO DRAWING NUMBER:
2015-01-007

FOUL & SURFACE WATER DRAINAGE TO RUN INTO
EXISTING DRAINAGE LEADING INTO EXISTING SEWERS
CONFIRMED ON SITE BY BUILDING INSPECTION -
REFER TO DRAWING No: 2015/01/007 SPECIFICATION

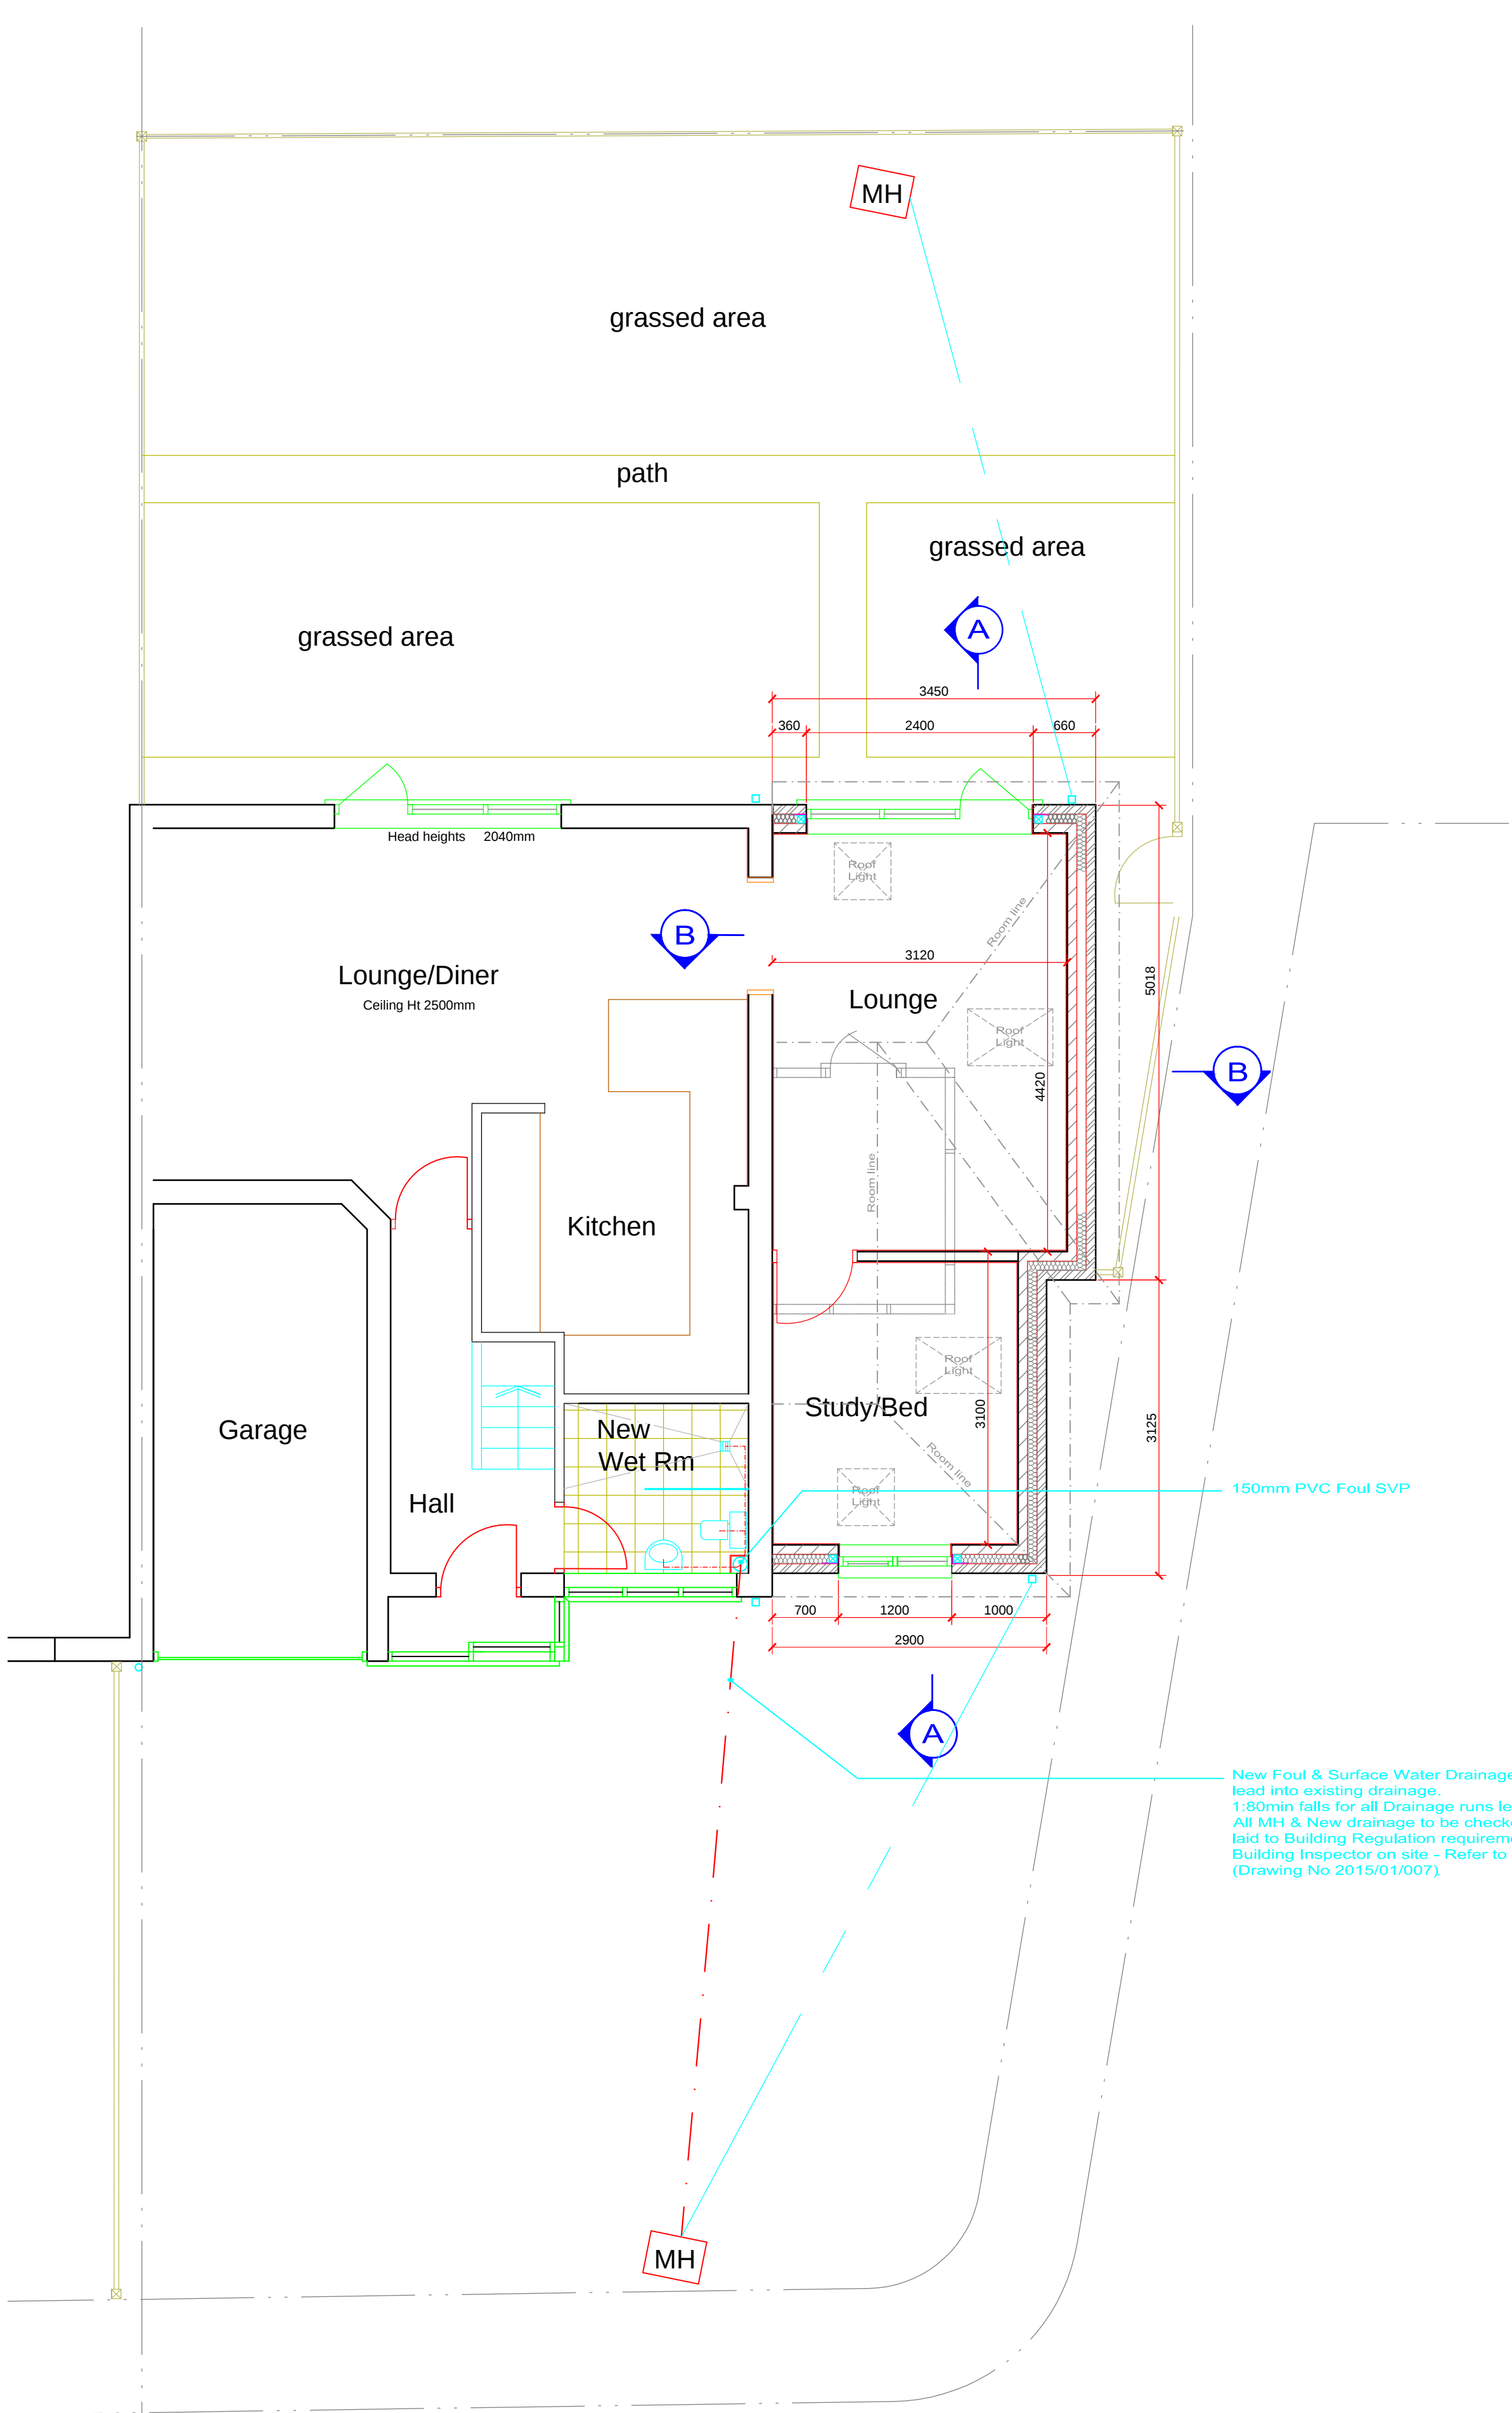


GROUND FLOOR PLAN
Scale 1:50

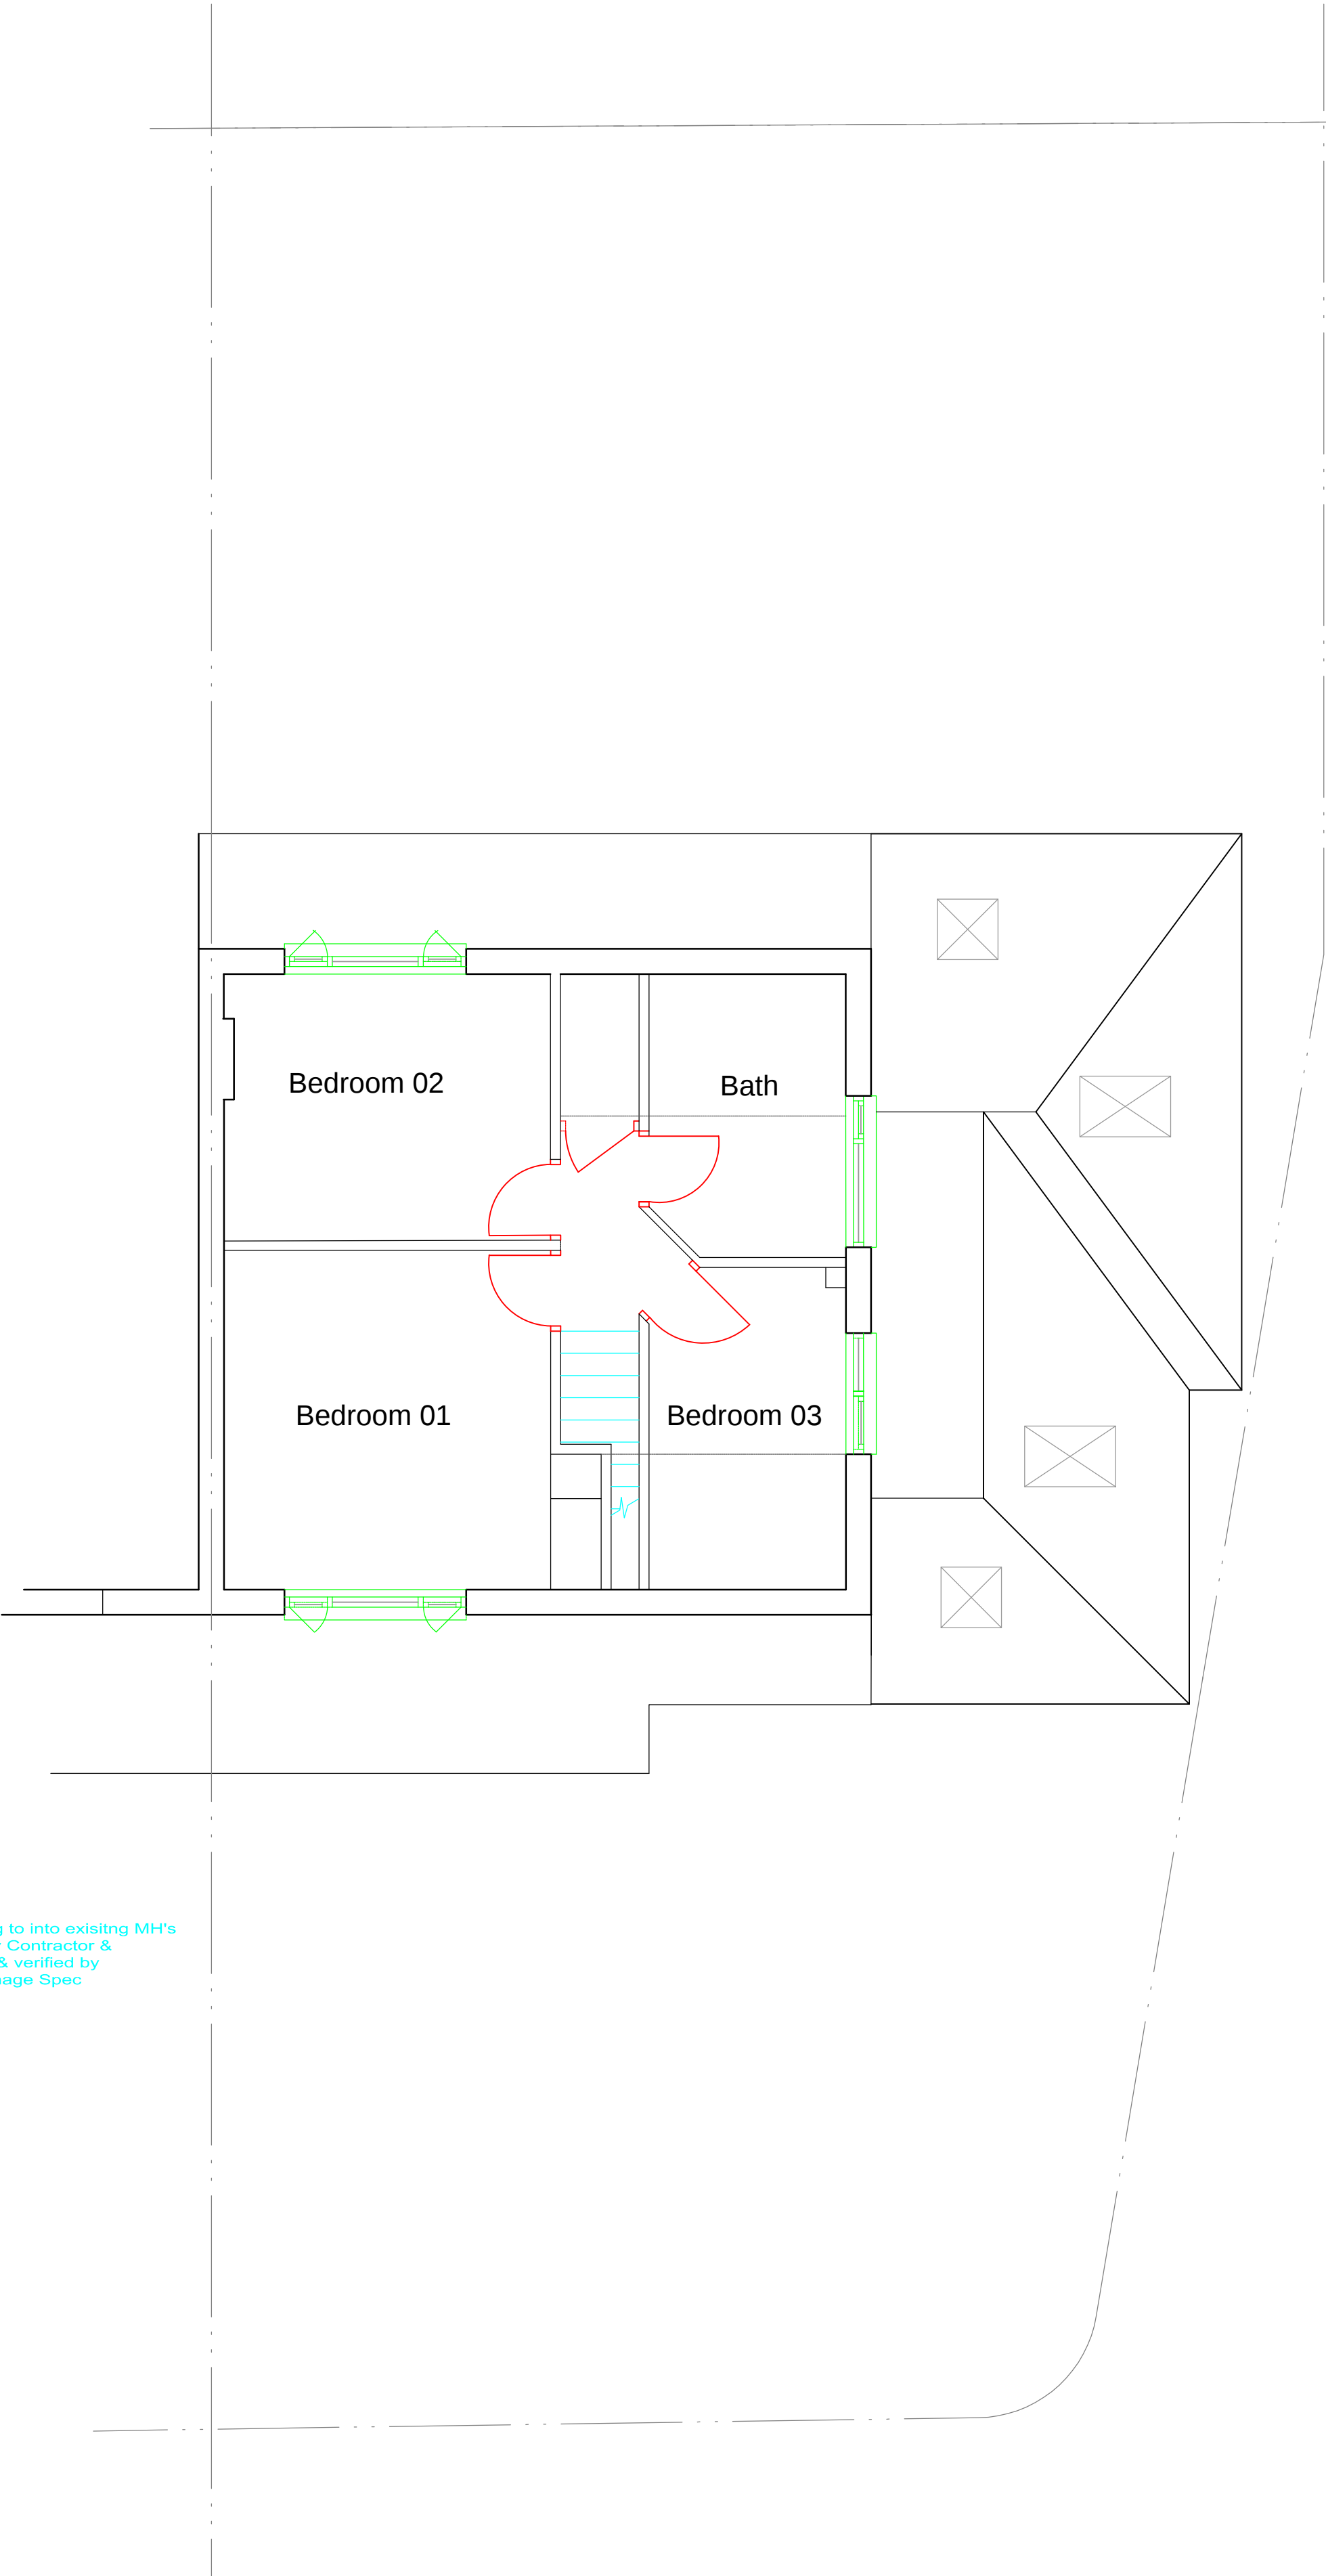


FIRST FLOOR PLAN

PLOT APPROX AREA
22.5 X 10 = 225msq

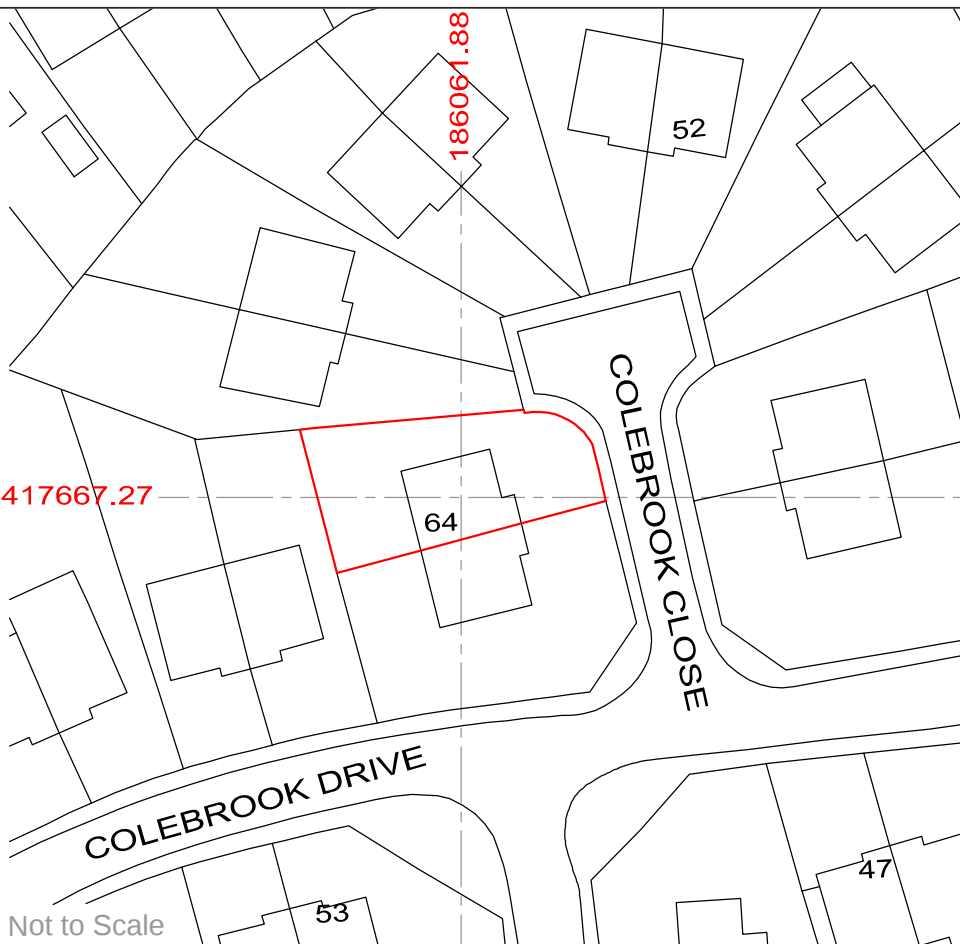

KEY PLAN - 64 Coleview Close

REV. DATE DESCRIPTION
This drawing is the copyright of Ian C. Panting
Digital Design Processing and should not be
reproduced in whole or in part or used in any
manner whatsoever without their written
permission.
Do Not scale off this drawing, use only figured
dimensions and report any discrepancies or
omissions to the Designer immediately.

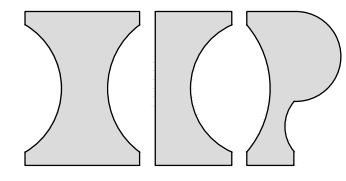

DIGITAL
DESIGN
PROCESSING

I.C. PANTING
DESIGN SERVICES

35 OKEBOURNE PARK
LIDEN
SWINDON, SN3 6AH
T. 01793 484 489
M. 07563 799333

icpsa01@yahoo.co.uk

JOB TITLE
NEW SIDE EXTENSION @
64 COLEVIEW CLOSE
COLEVIEW
SWINDON
WILTS. SN3 4EA

CLIENT
Connal Knott

DRAWING TITLE
NEW SIDE EXTENSION -
SITE PLAN & DRAINAGE

SCALE SCALE 1:50 @ A1
DATE November 2014 AUTHOR IAN C. Panting

DRAWING NO. 2015/01/006 REV. -