




NOTES
Read in Conjunction with Drawings Numbers: –
2012–01–001,002,003,005 & 006

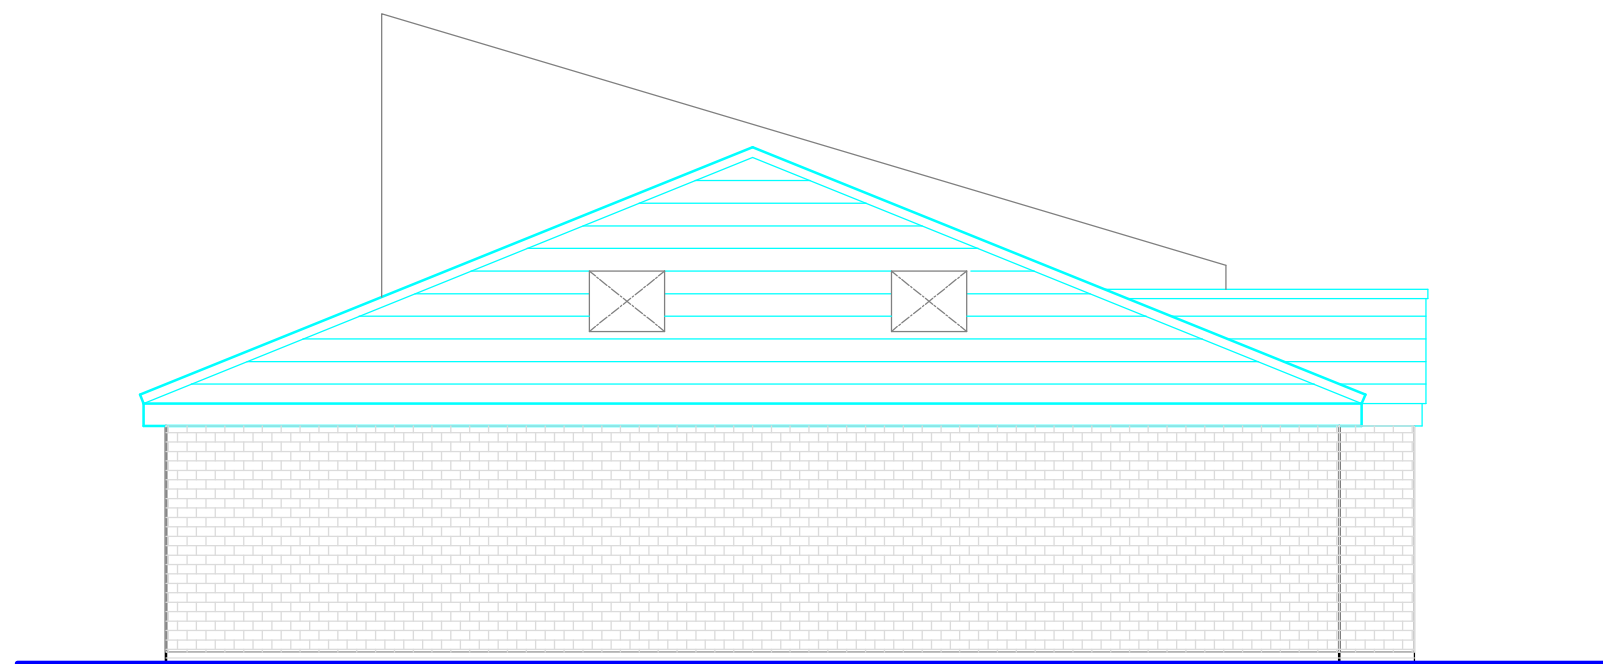


NORTH-EAST ELEVATION

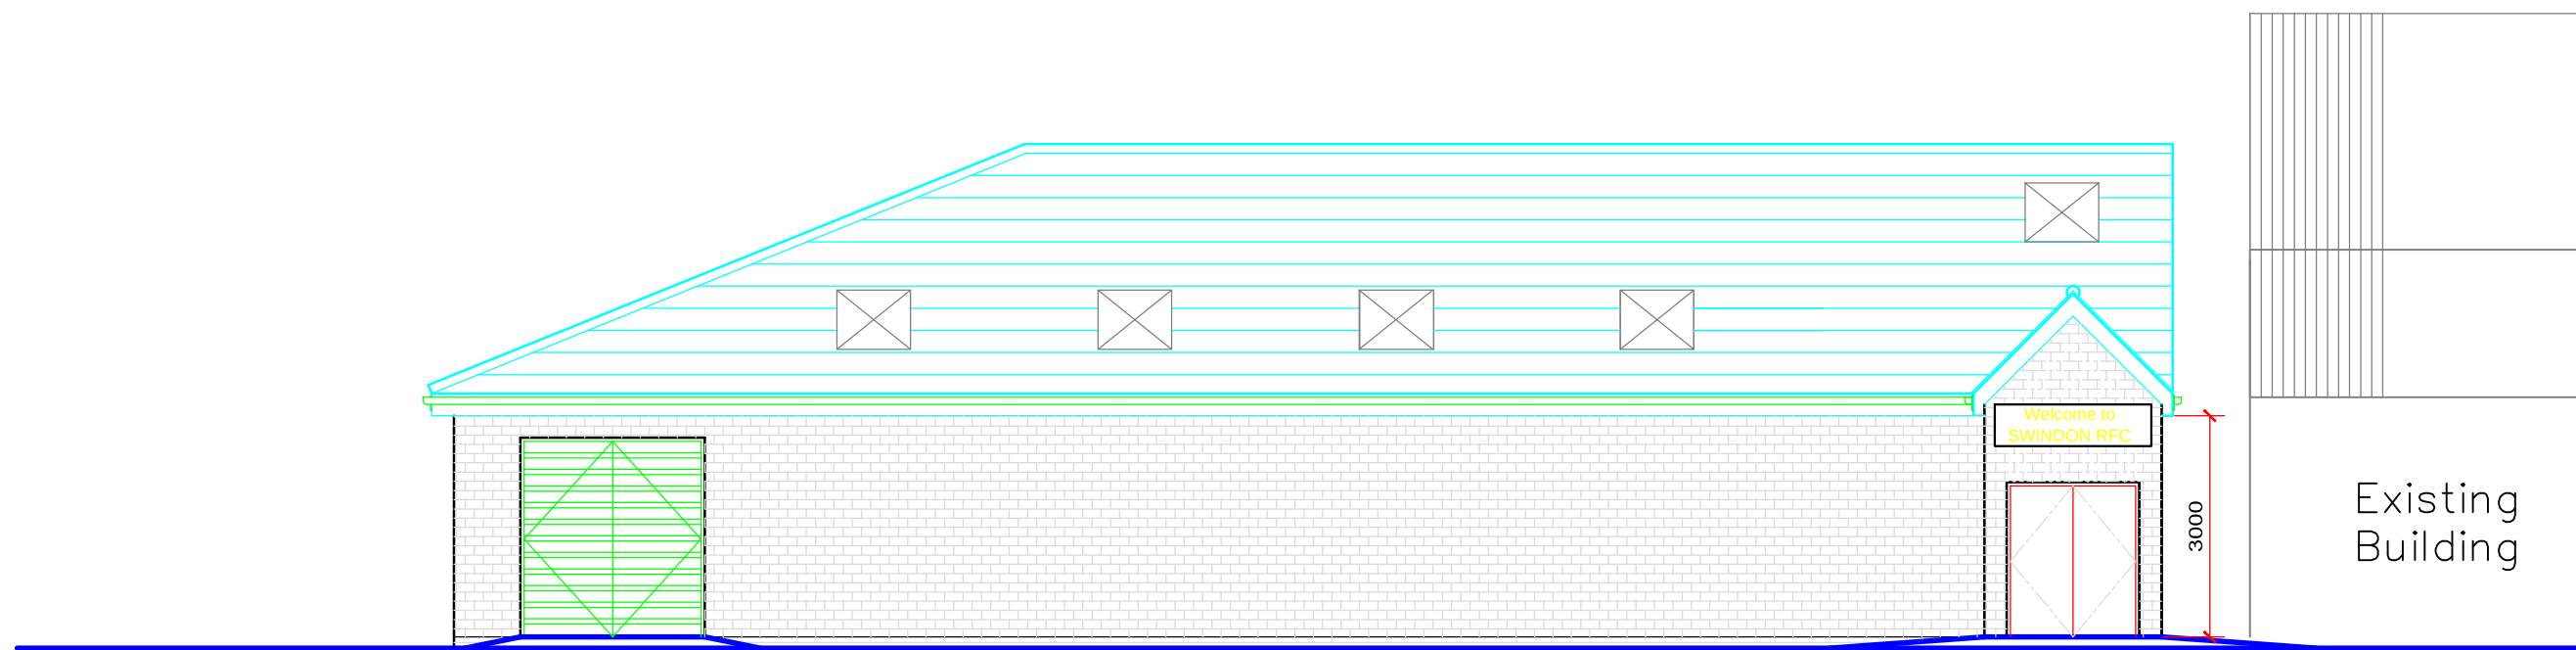


NORTH-WEST ELEVATION

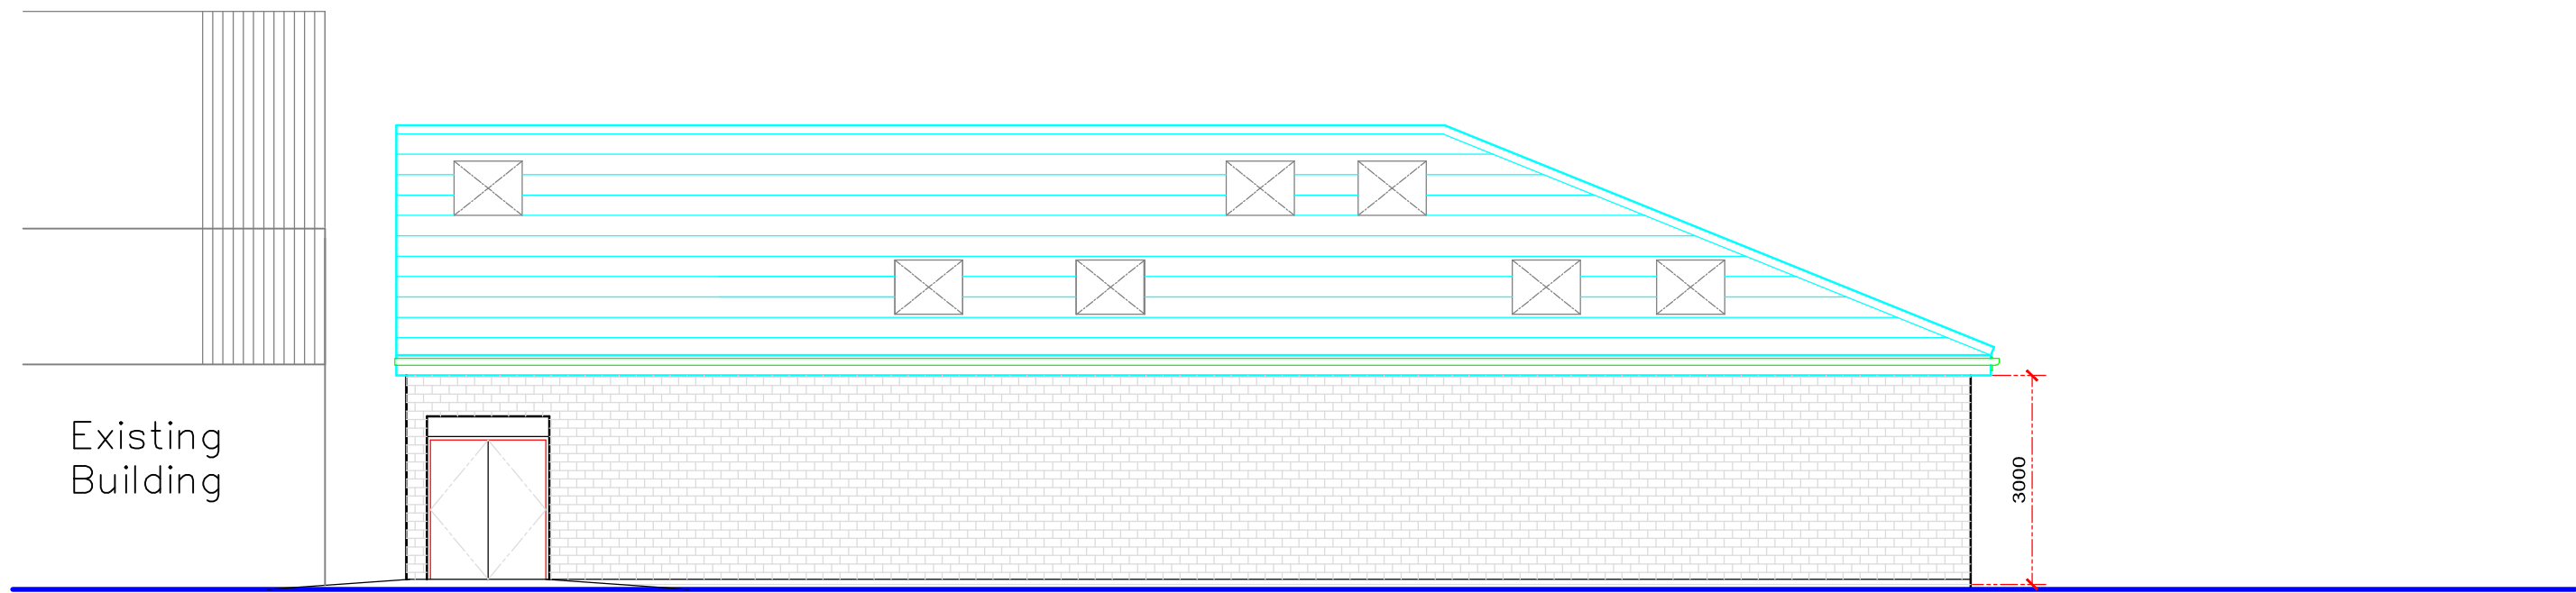

SOUTH-EAST ELEVATION

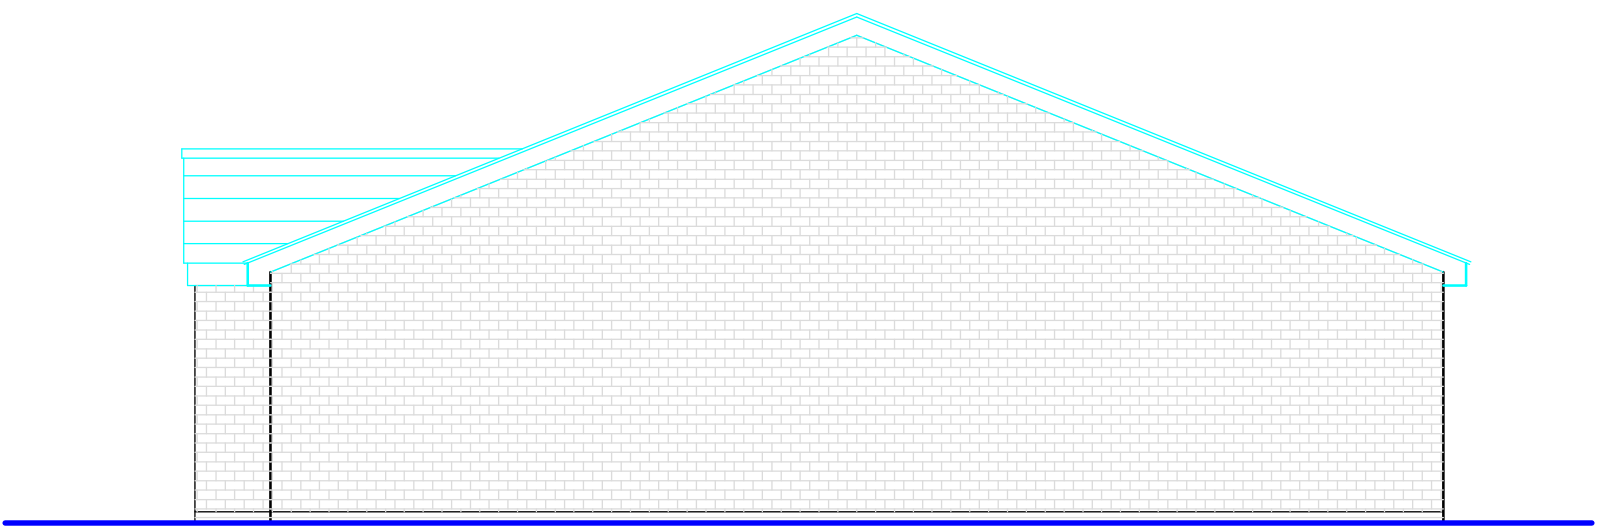


SOUTH-WEST ELEVATION

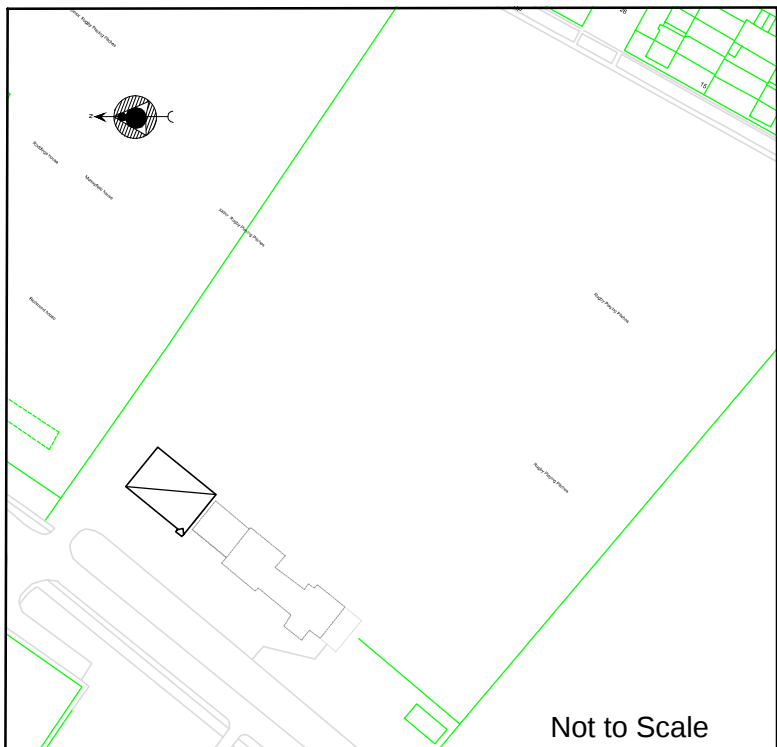

PLANNING DRAWINGS

KEY PLAN

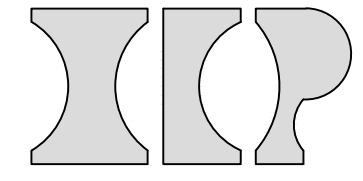REV	DATE	DESCRIPTION
This drawing is the copyright of Roberts Gardner Ltd and should not be reproduced in whole or in part or used in any manner whatsoever without their written permission. Do Not scale off this drawing, use only figured dimensions and report any discrepancies or omissions to the Architect immediately.		
 DIGITAL DESIGN PROCESSING Limited		
I.C. PANTING DESIGN SERVICES 35 OKEBOURNE PARK LIDEN SWINDON, SN3 6AH T. 01793 484 489 M. 07563 799333 icpsa01@yahoo.co.uk		
JOB TITLE SWINDON RUGBY FOOTBALL CLUB GREENBRIDGE ROAD SWINDON WILTS. SN2 6LY		
CLIENT SWINDON RUGBY FOOTBALL CLUB		
DRAWING TITLE Proposed ELEVATIONS		
SCALE SCALE 1:100 @ A1		
DATE	MAY 2012	AUTHOR IAN C. Panting
DRAWING NO.	2012/01/004	REV. REV