


NOTES


Read in Conjunction with Drawings Numbers:-
2015-01-001, 002, 004, 005, 006 & 007

FOR SPECIFICATION REFER TO DRAWING NUMBER:
2015-01-007


SURFACE WATER DRAINAGE TO RUN INTO
EXISTING DRAINAGE LEADING INTO EXISTING SEWERS
CONFIRMED ON SITE BY BUILDING INSPECTION

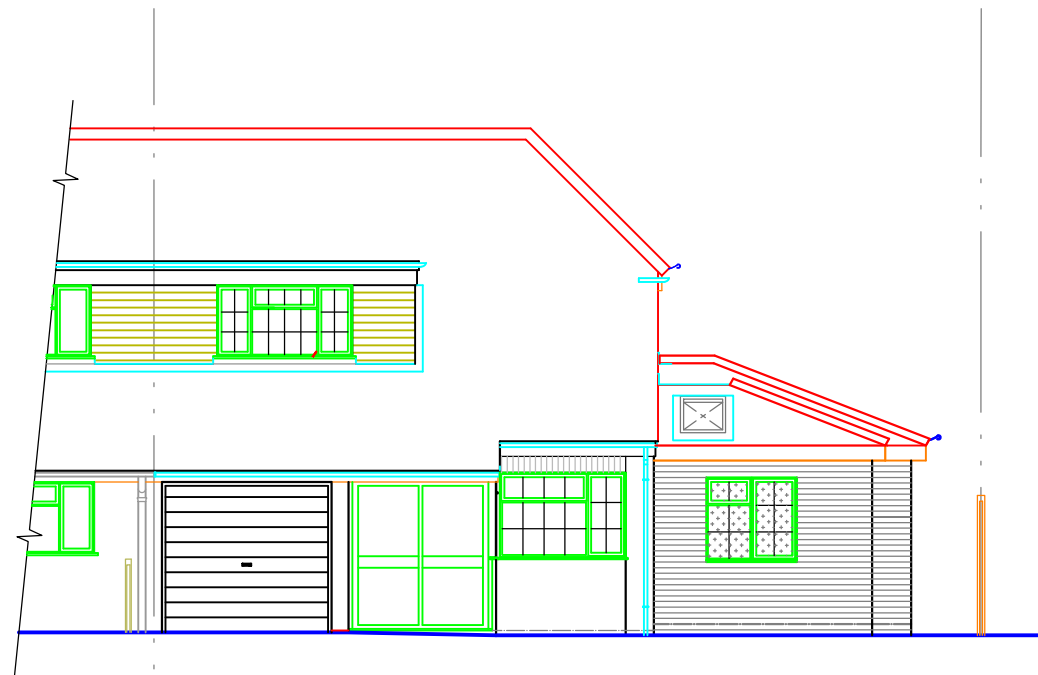




FRONT ELEVATION
Scale 1:100

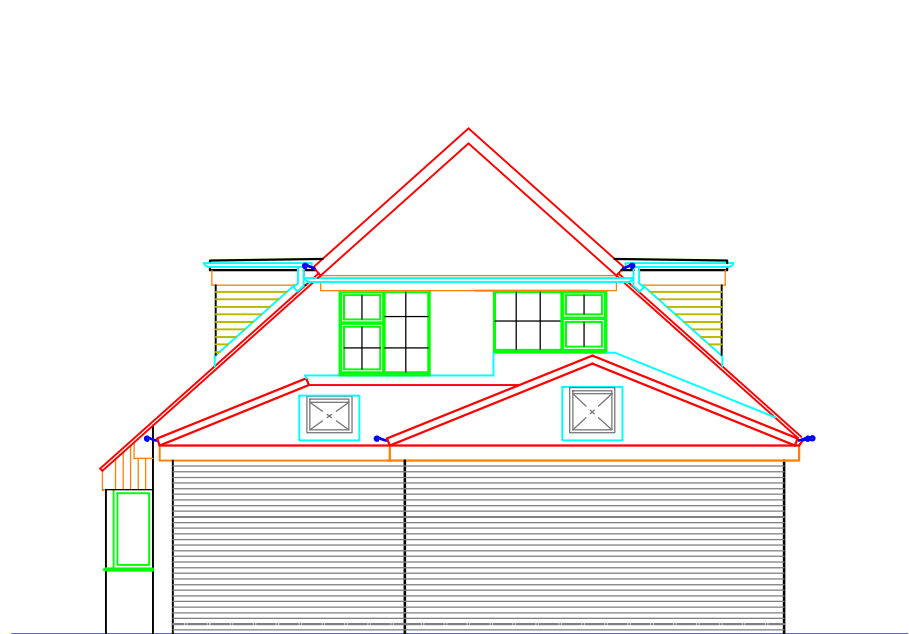

SIDE ELEVATION

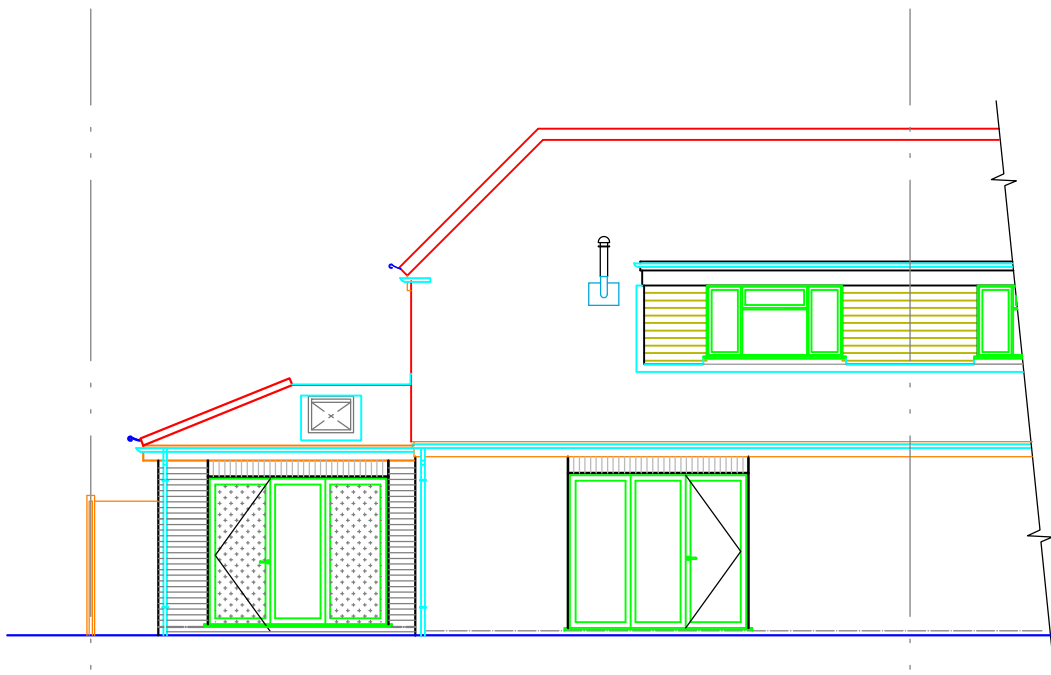

REAR ELEVATION

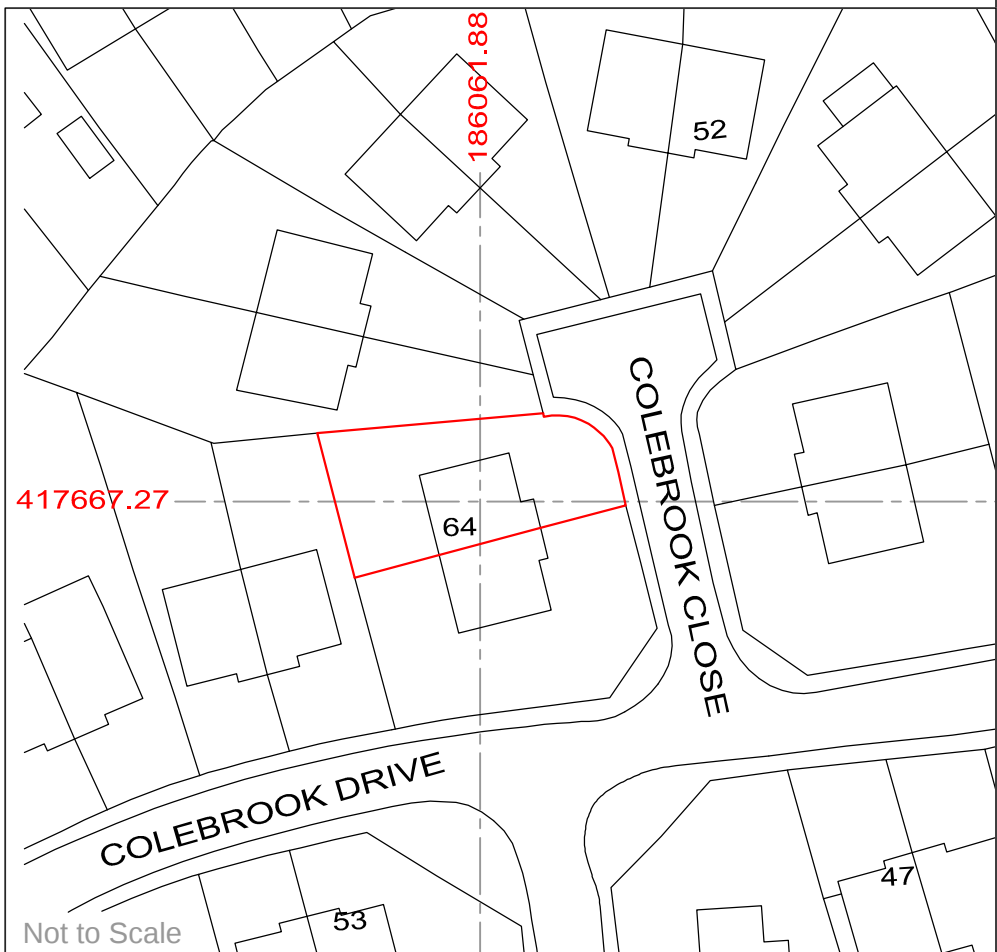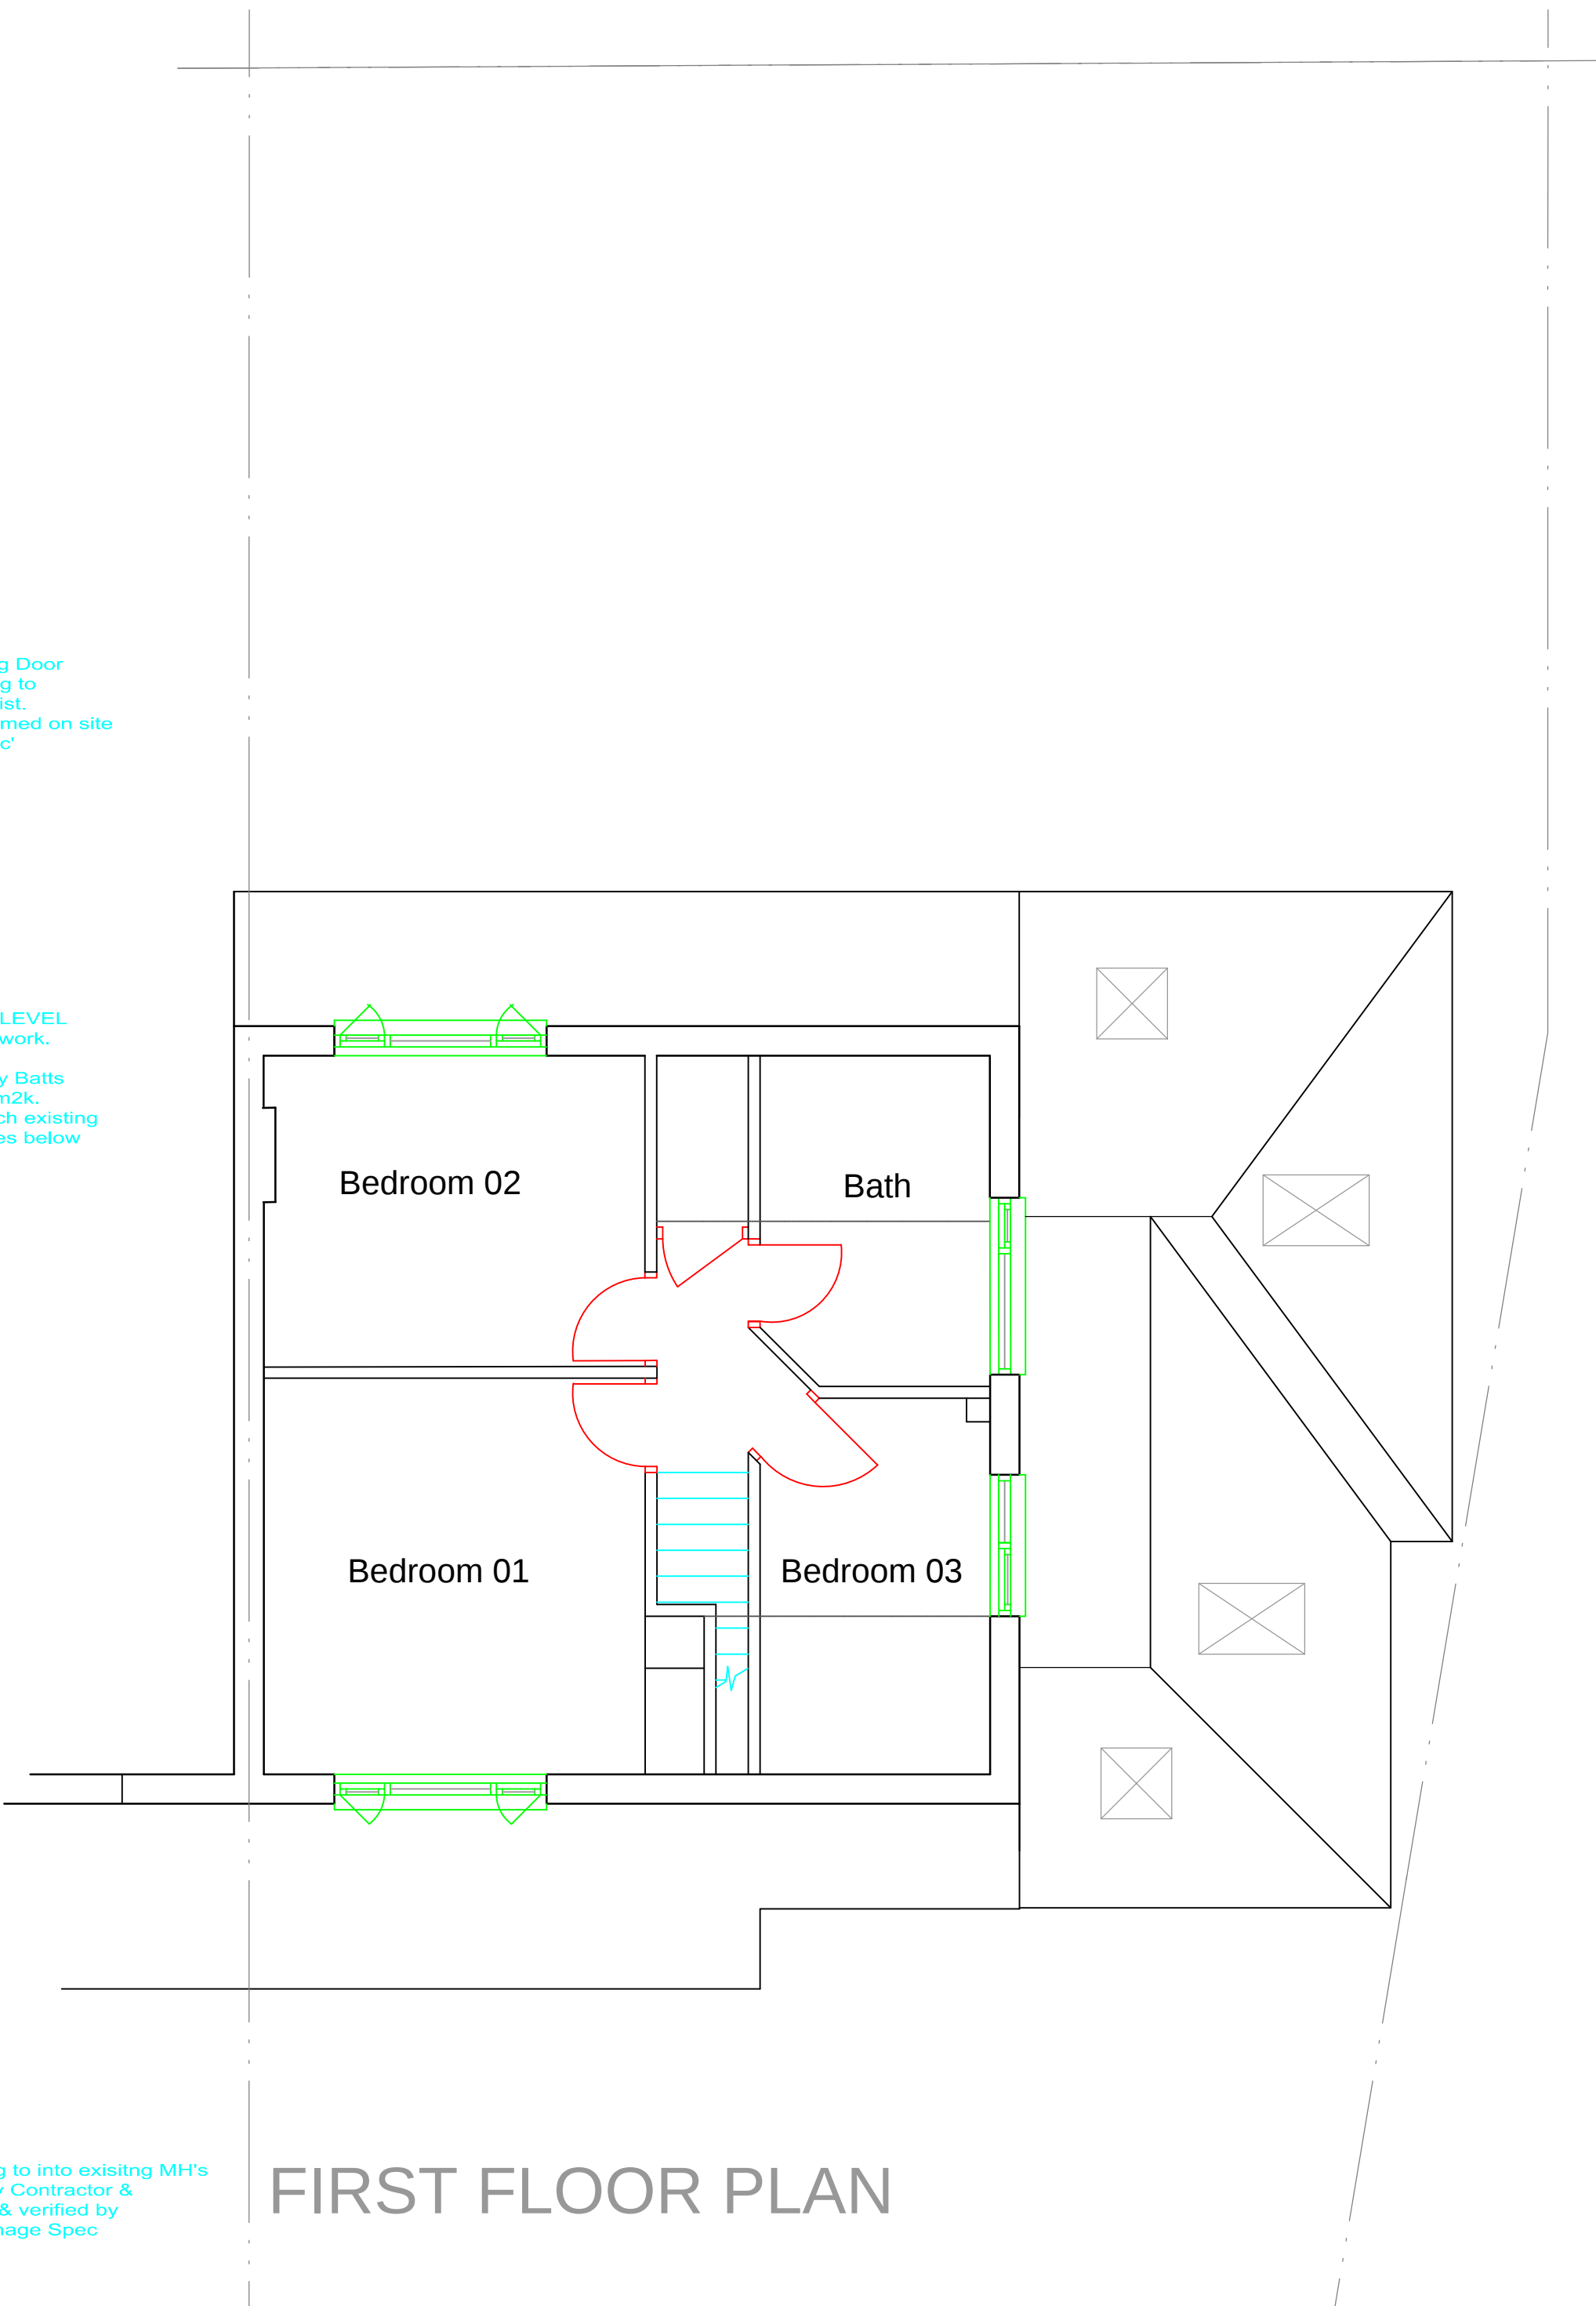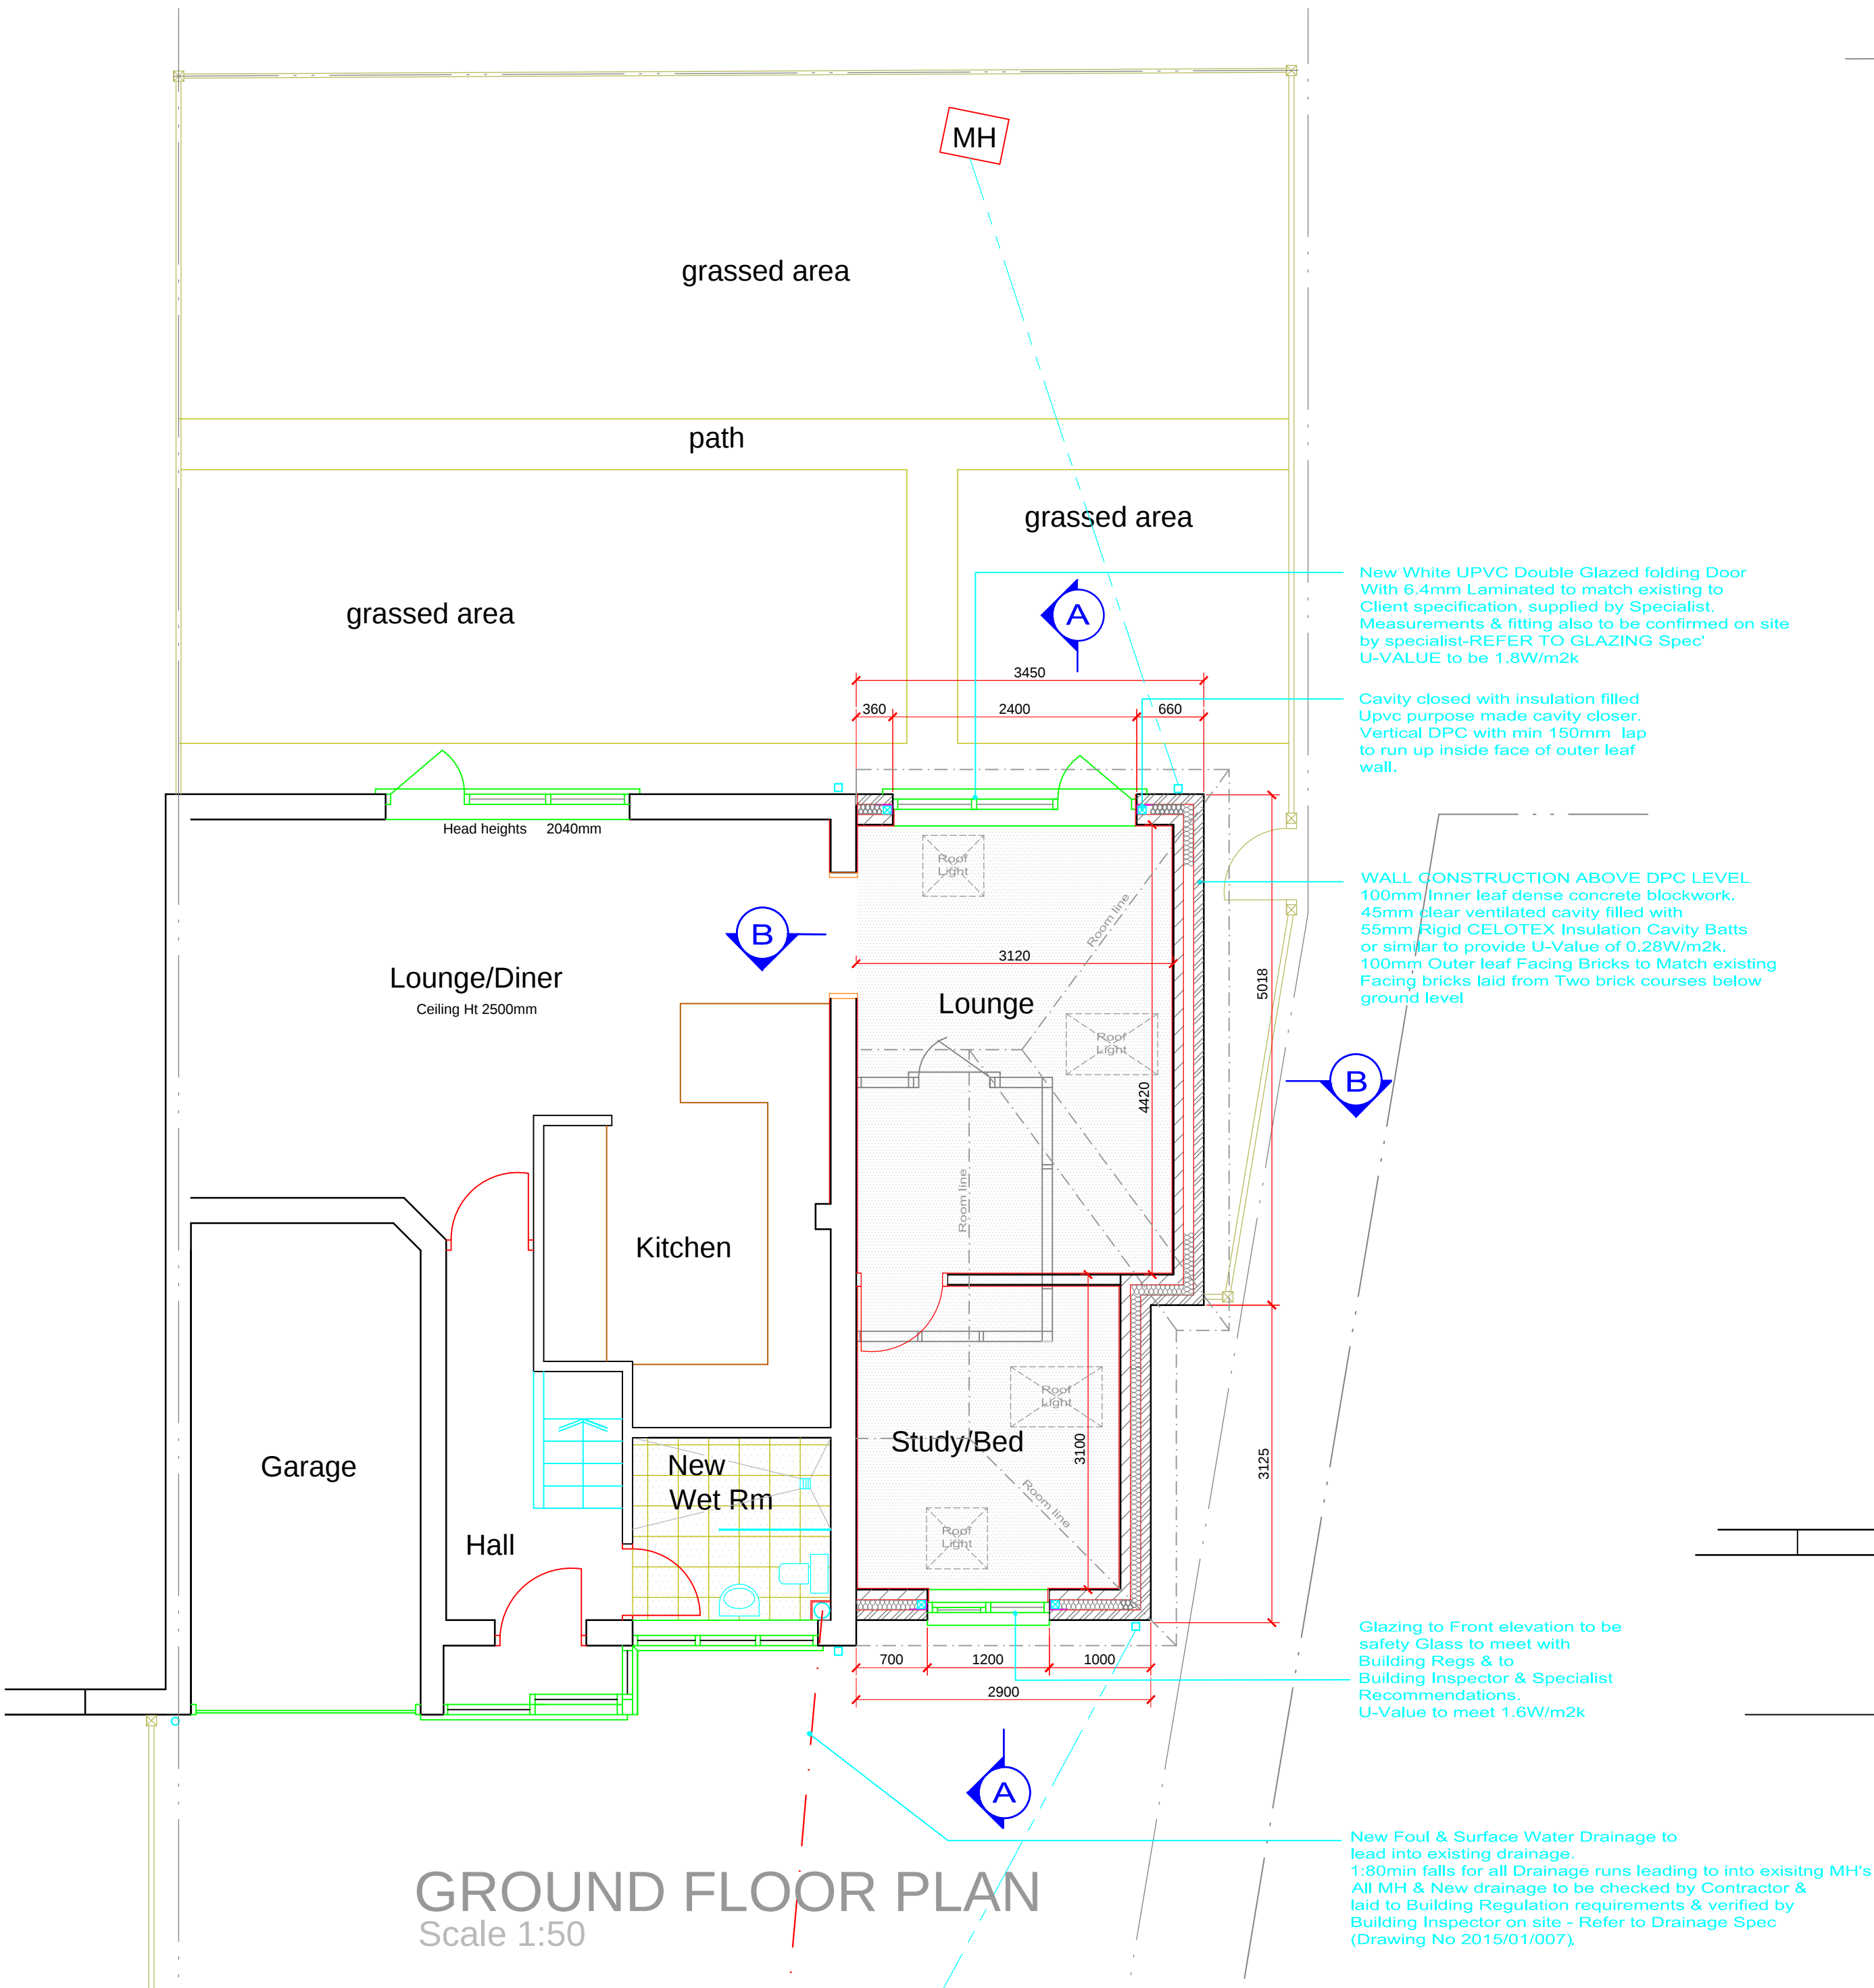

REV/DATE	DESCRIPTION
1	This drawing is the copyright of Ian C.Panting Digital Design Processing and should not be reproduced in whole or in part or used in any manner whatsoever without their written permission.
2	Do Not scale off this drawing, use only figured dimensions and report any discrepancies or omissions to the Designer immediately.
I.C. PANTING DESIGN SERVICES	
35 OKEBOURNE PARK LIDEN SWINDON, SN3 6AH T. 01793 484 489 M. 07563 799333 icpsa01@yahoo.co.uk	
JOB TITLE NEW SIDE EXTENSION @ 64 COLEVIEW CLOSE COLEVIEW SWINDON WILTS. SN3 4EA	
CLIENT Connal Knott	
DRAWING TITLE PROPOSED: New Ground Floor Side Extension Plan	
SCALE SCALE 1:100 & 1:2 e 50 @ A1	AUTHOR IAN C. Panting
DATE November 2014	REV. -
DRAWING NO. 2015/01/003	