


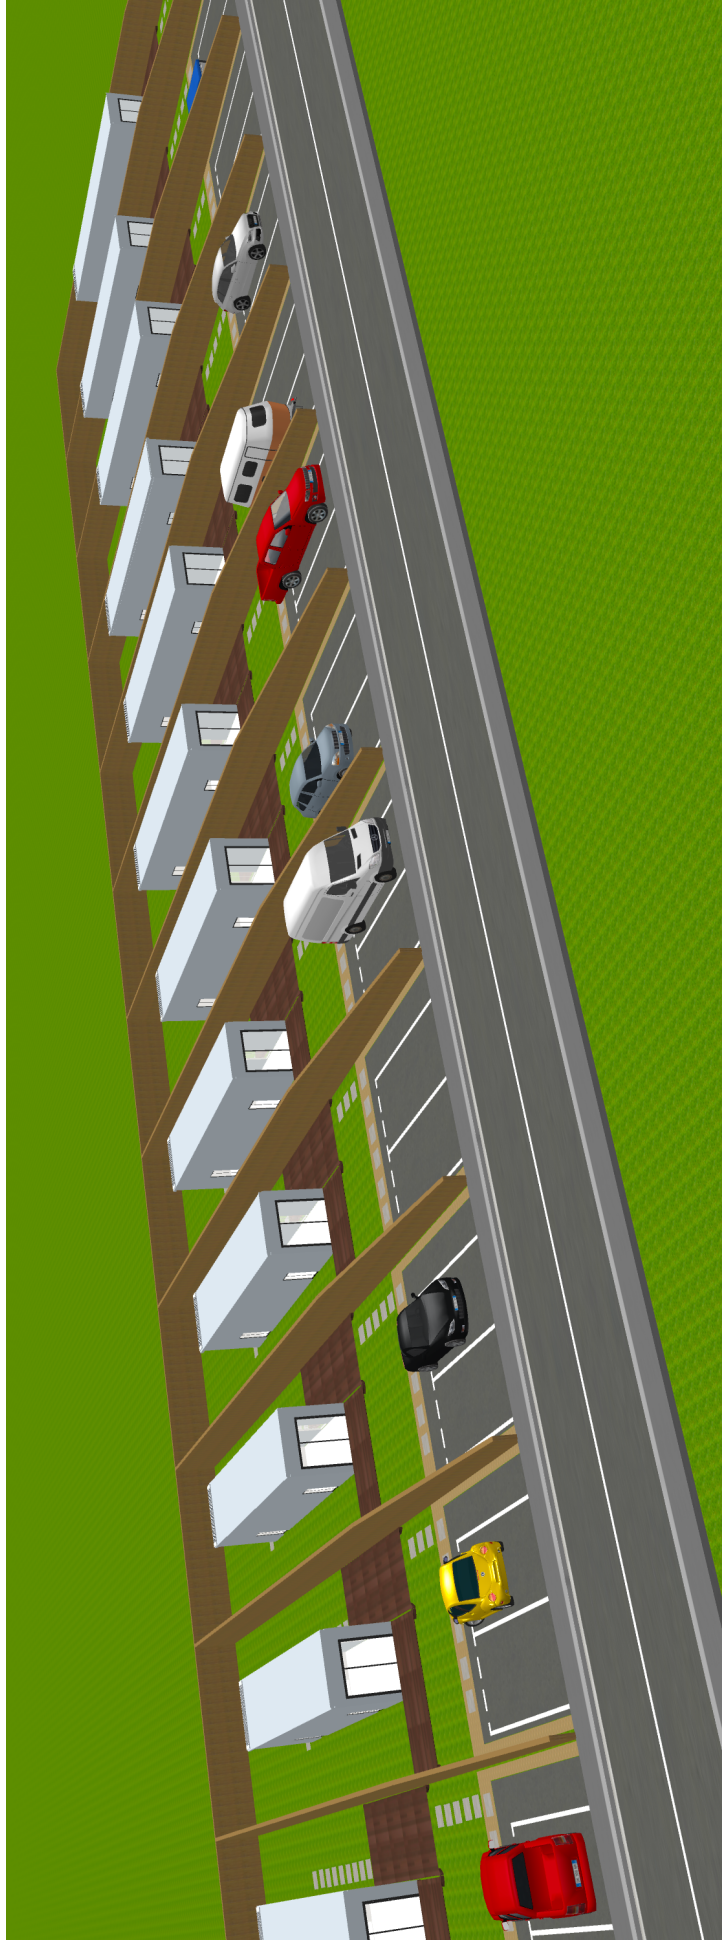

VIEW

Aerial oblique along
the full row

Illustrative rendering. Massing, finishes, and landscape shown for intent only.

LEGEND

- Paved parking
- Turf / yard
- Wood decking
- Privacy fence

Independent Model — each unit sits on a discrete lot with dedicated off-street parking, a private entry deck, and a fenced rear yard. Dimensions per plan; verify in field.

SHEET TITLE

AERIAL PERSPECTIVE — ROW

UNIT FINISH OPTIONS

- Bone
- Sage
- Clay
- Graphite

SCALE

AS NOTED

DATE

AUG 2026

REV

A

SHEET

A3.1