



Consultant
Address
Address
Address
Phone


[illegible]

THE DEPOT


Architectural Plans

Project Number	NO. 1
Date	8/12/2026
Drawn By	WESTON BEATTIE
Checked By	Exempt


Scale	$1/8" = 1'-0"$
-------	----------------

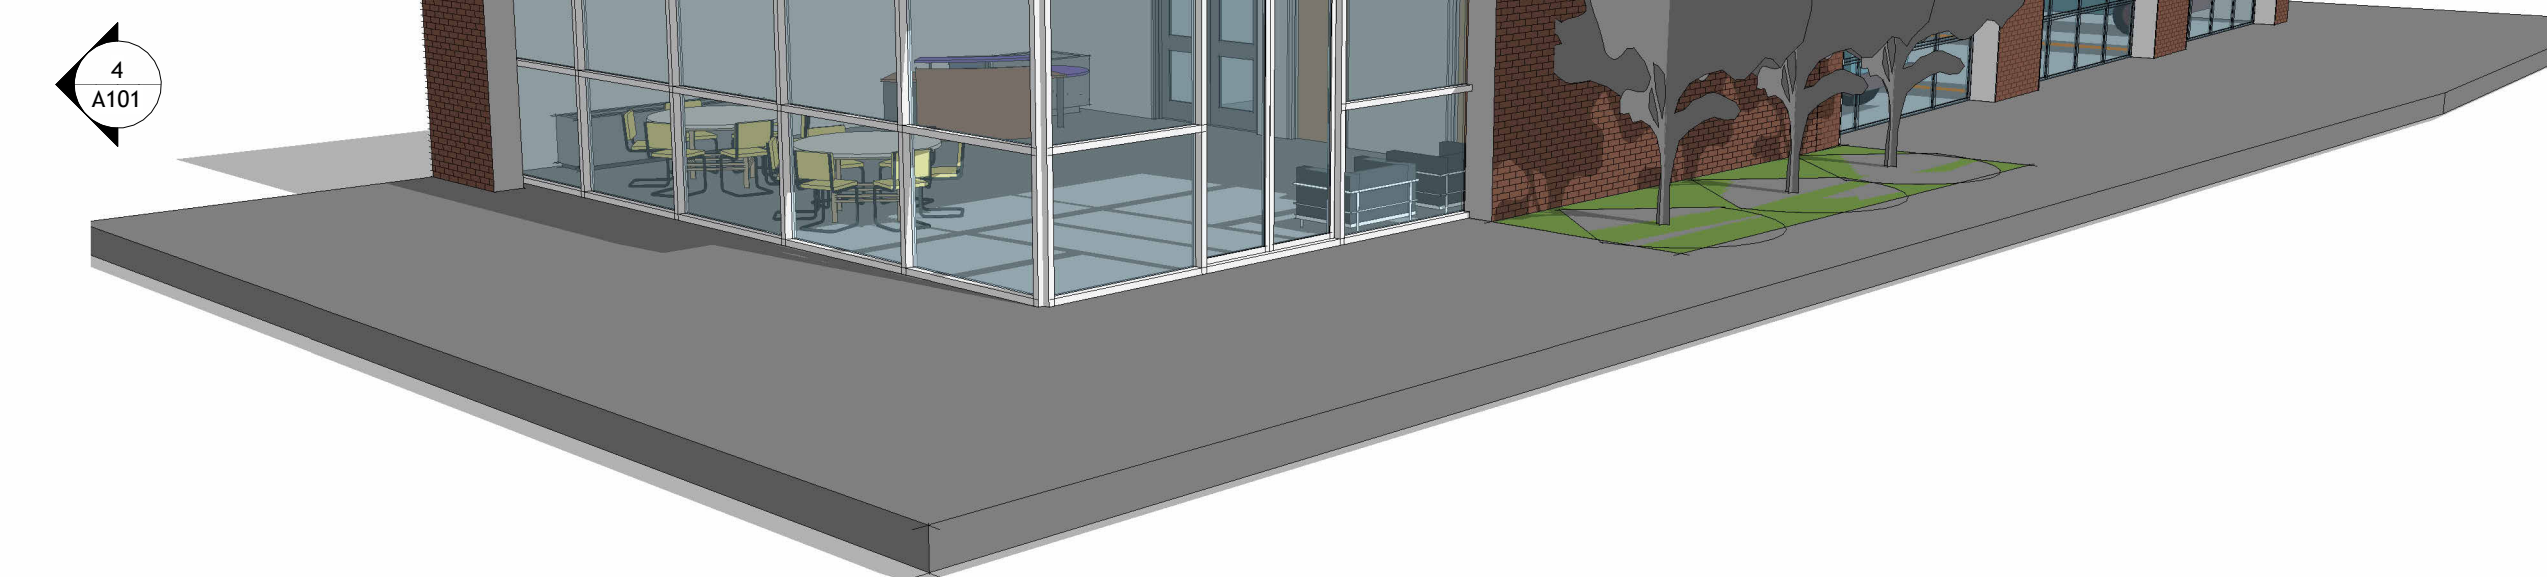

3 CAMERA SHEET VIEW

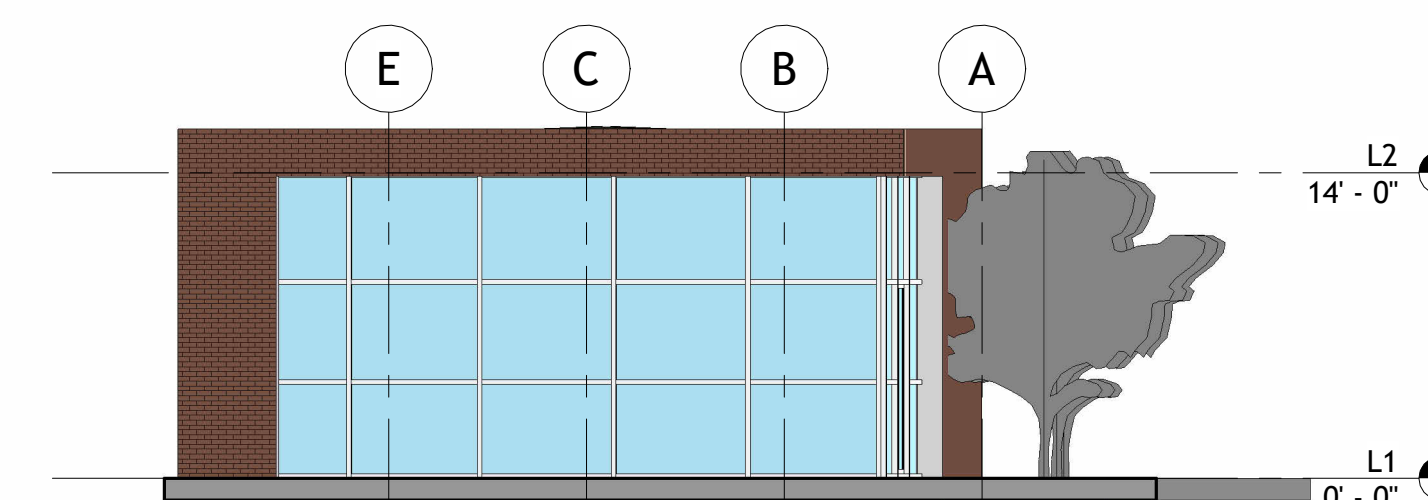

6 West Architectural Building Elevation
1/8" = 1'-0"

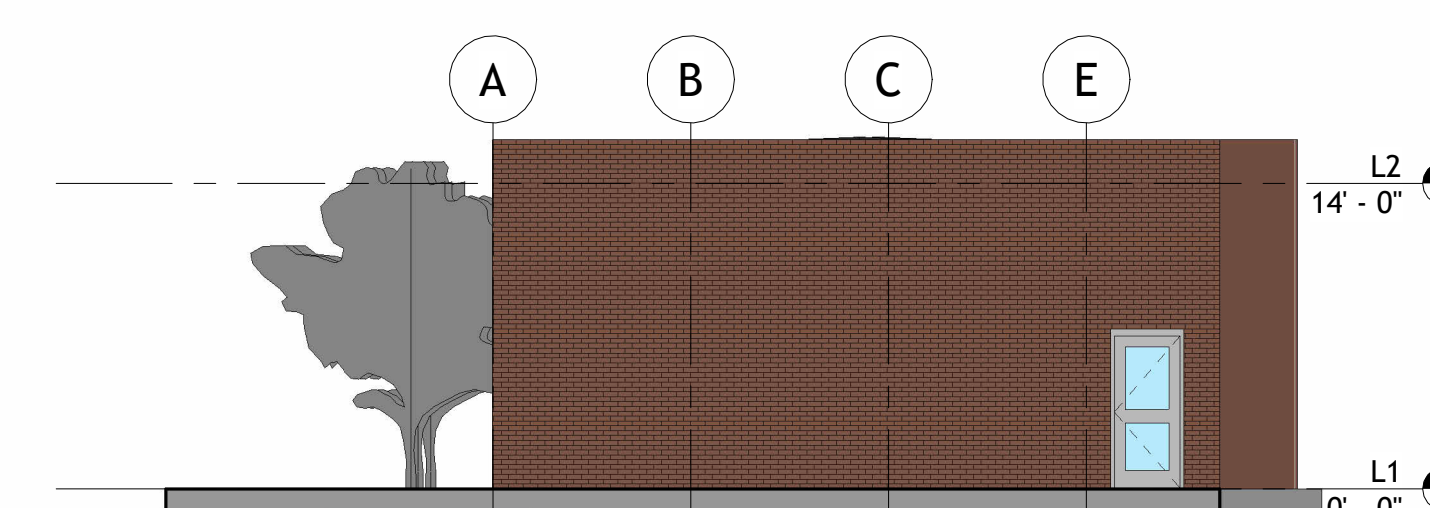

4 East Architectural Building Elevation
1/8" = 1'-0"