


crawlspace — Joist Layout

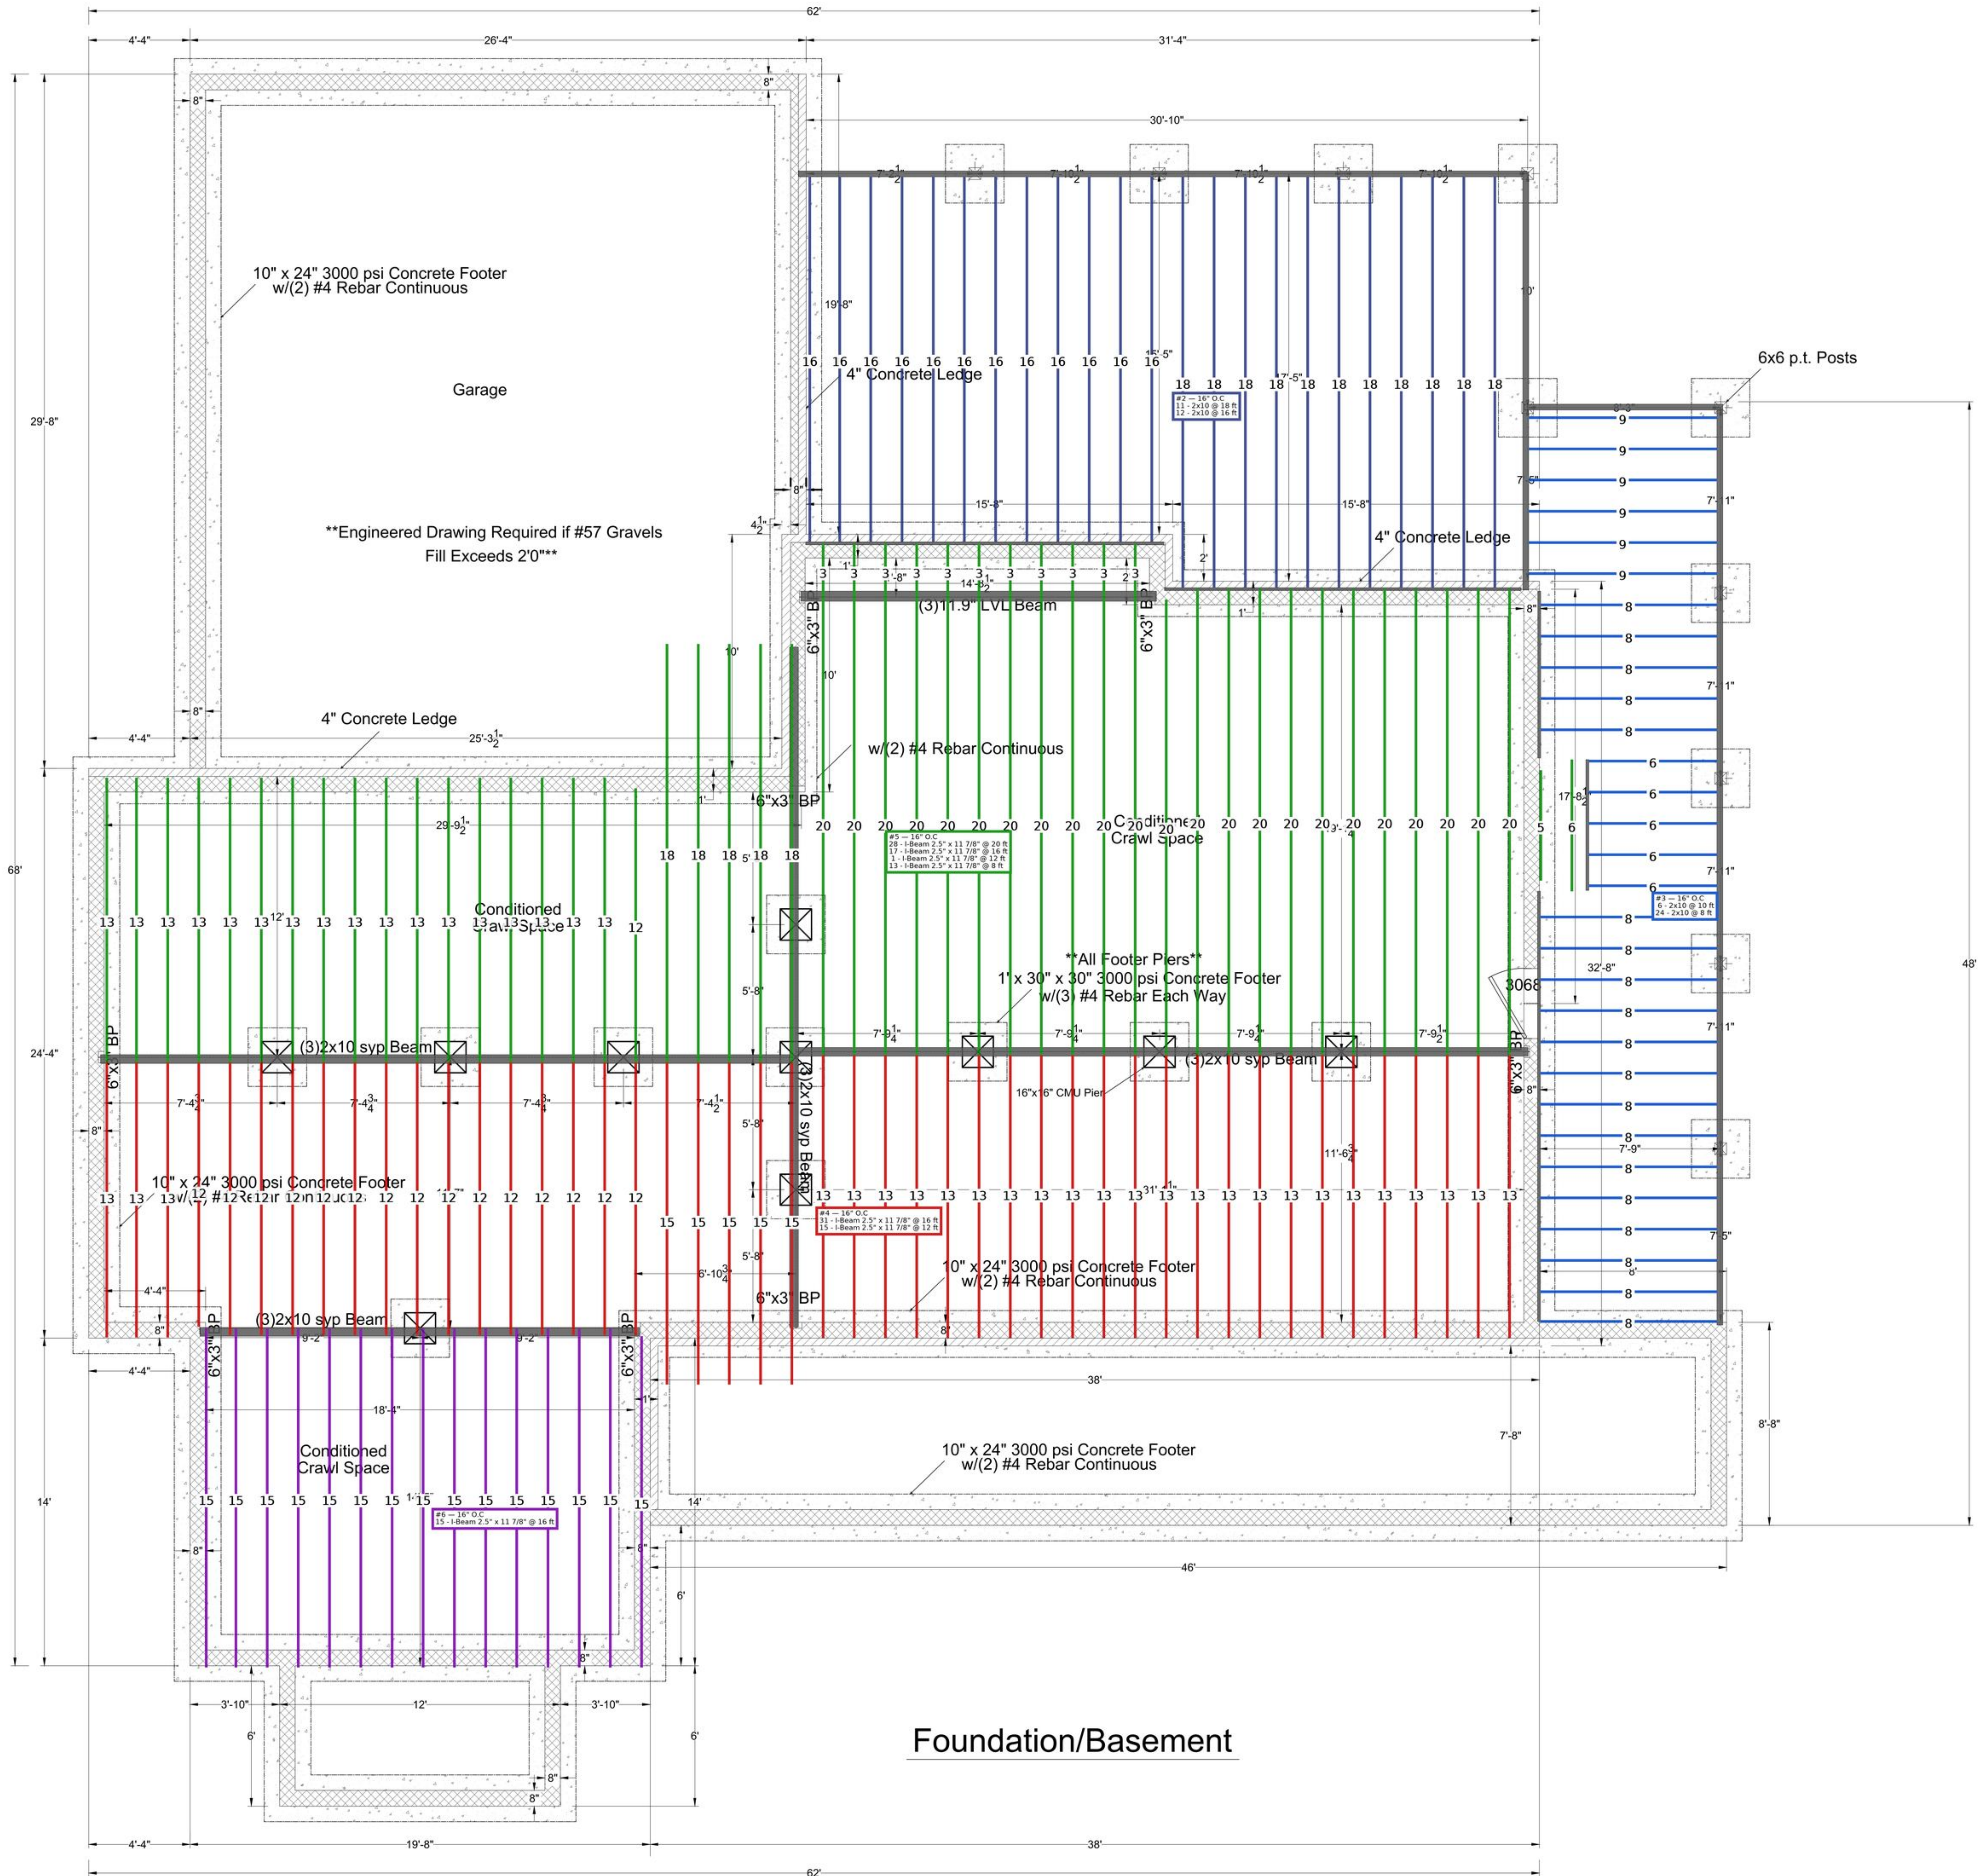

Markup Legend

Zone # - Joist Spacing
Count - Size @ Shipped Length

—Installed Length*

[illegible]

- DESIGN
- DRAFTING
- BUILD

MARK A. BERGMAN
688 Dale Enterprise Rd.
Dayton, VA 22821
(540) 820-4234
MABergmanBuilder@gmail.com

TJ and Rebecca Burkholder
Whitney Lane
Bridgewater, Virginia 22812

DRAWN: M. BERGMAN

CHECKED: M. BERGMAN

DATE: 3/4/2026


SCALE: 1/4" = 1'-0"

JOB #:	Burkholder
--------	------------

SHEET

4

OF 10 SHEETS

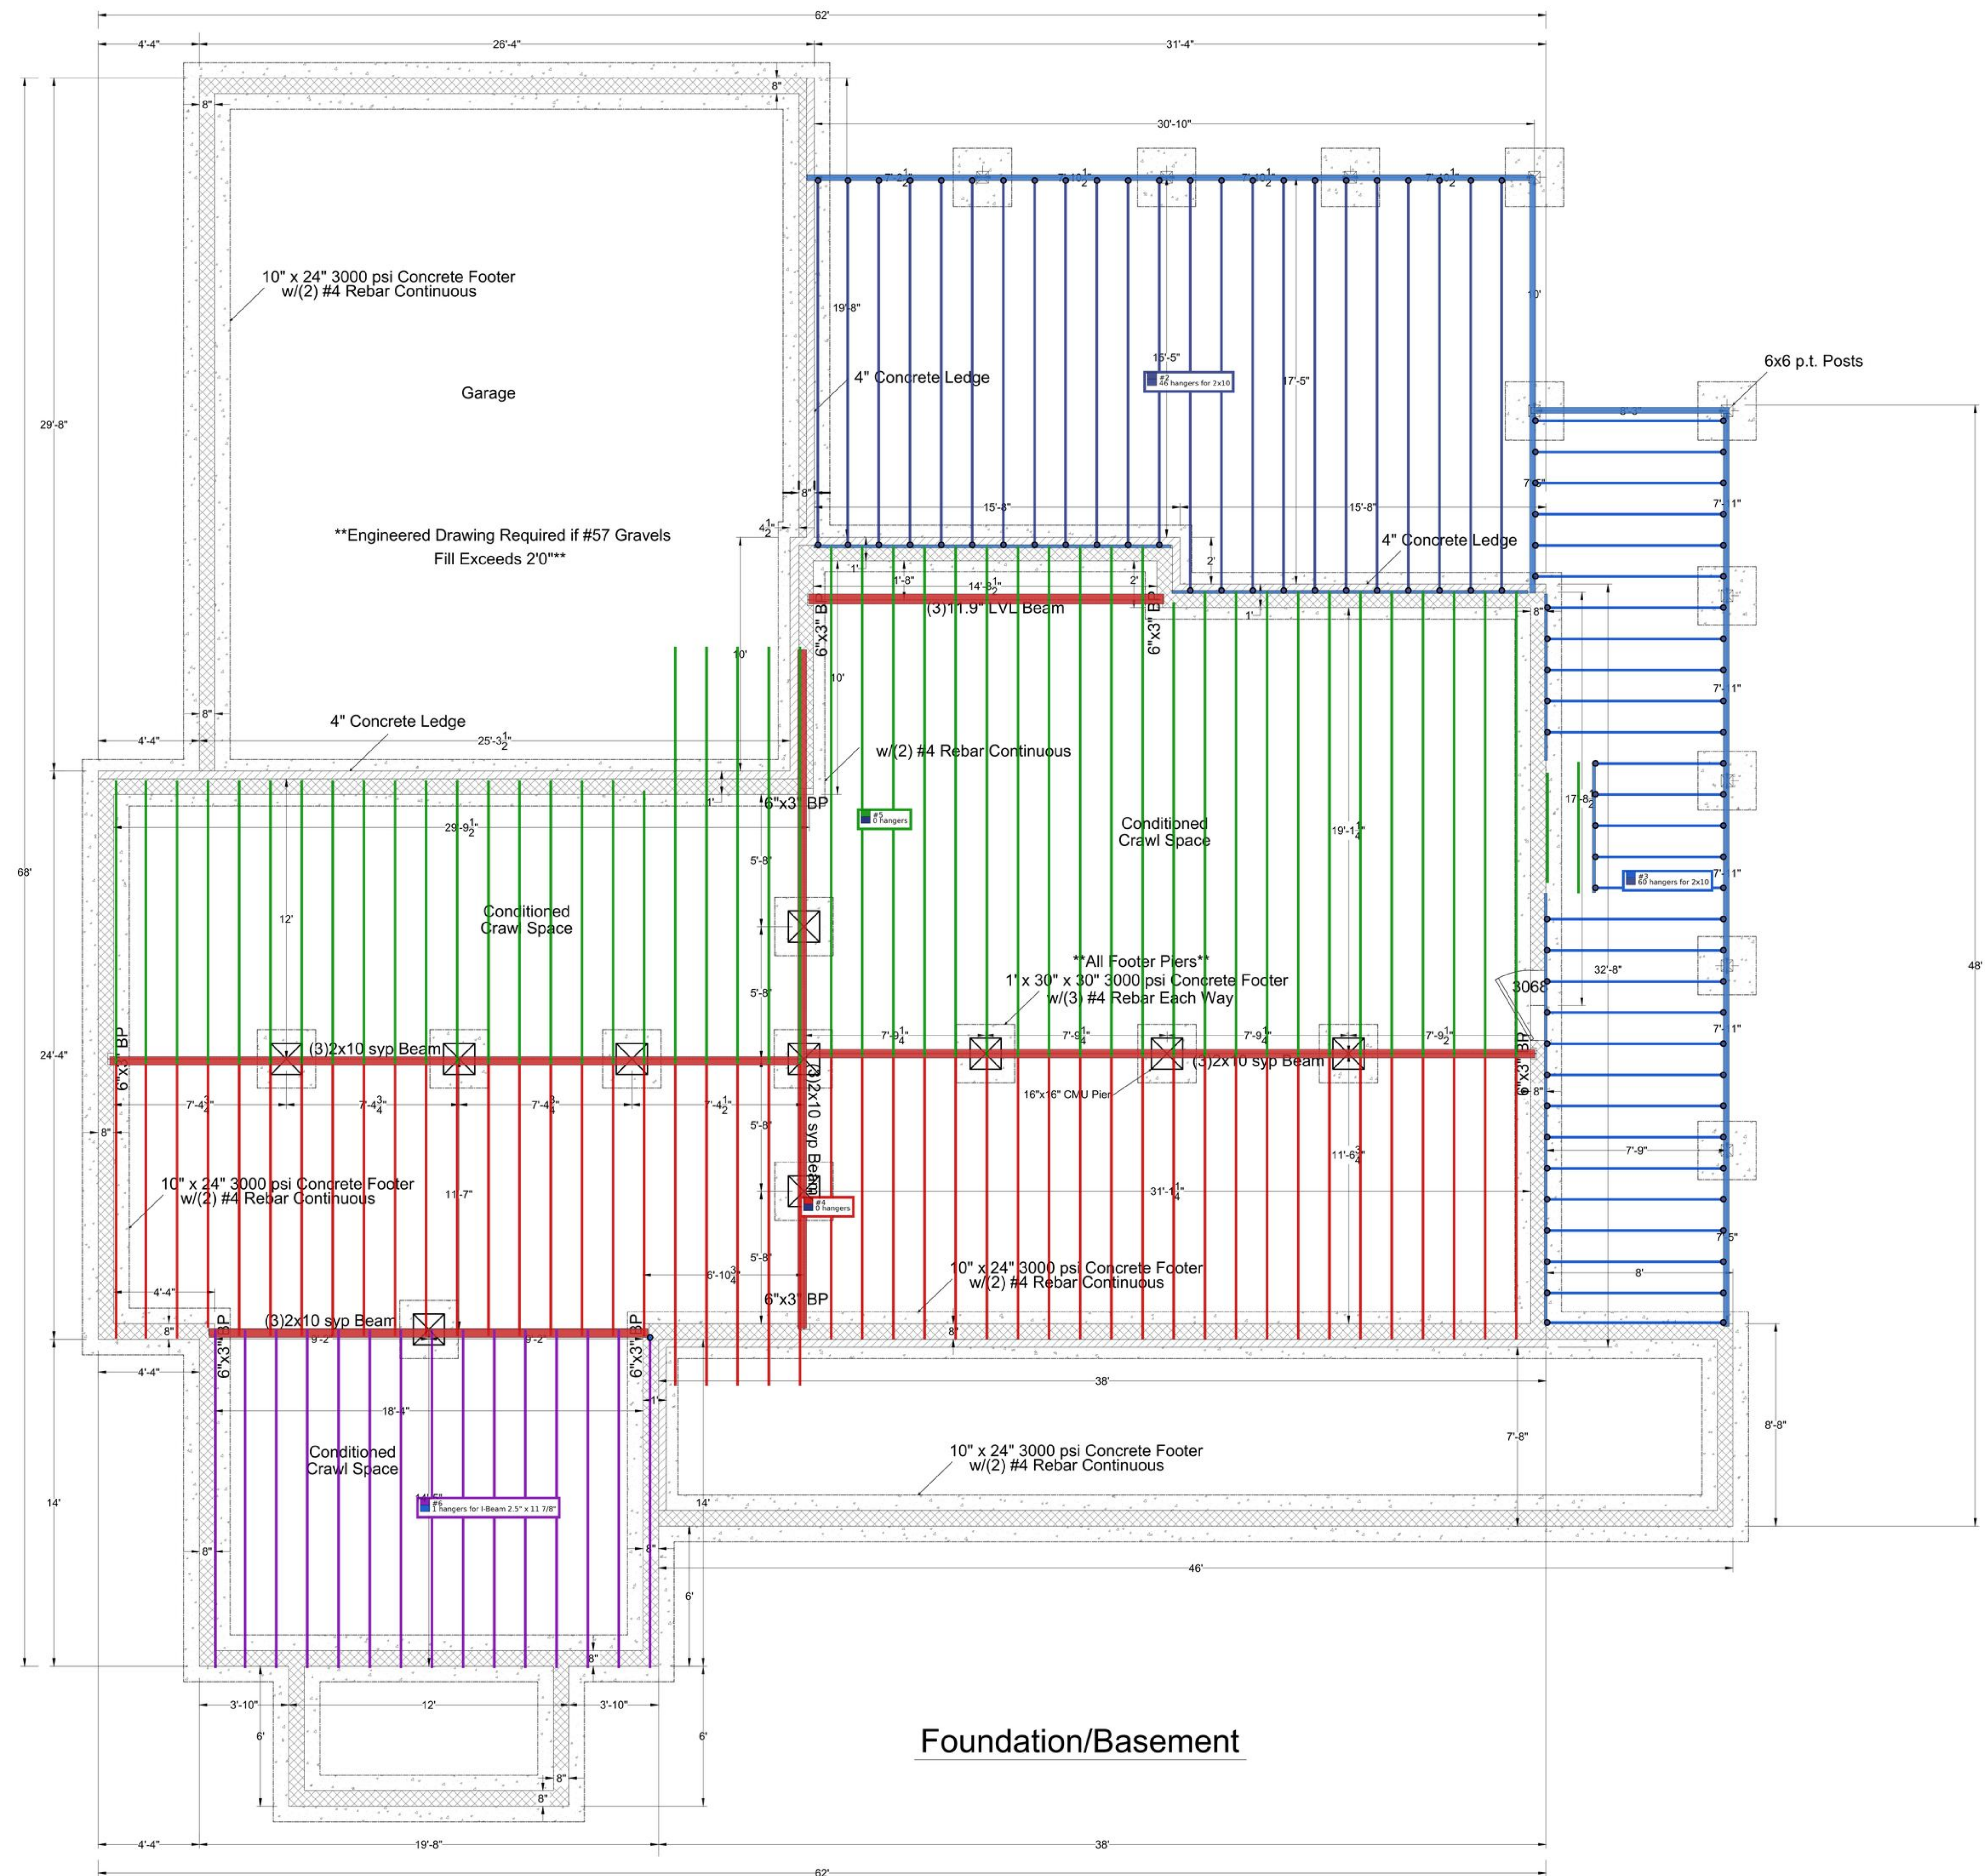

REVISION:	BY:
	MB

B • DESIGN
• DRAFTING
• BUILD

MARK A. BERGMAN
688 Dale Enterprise Rd.
Dayton, VA 22821
(540) 820-4234
MABergmanBuilder@gmail.com


TJ and Rebecca Burkholder
Whitney Lane
Bridgewater, Virginia 22812

DRAWN:	M. BERGMAN
CHECKED:	M. BERGMAN
DATE:	3/4/2026
SCALE:	1/4" = 1'-0"
JOB #:	Burkholder

SHEET

4

OF 10 SHEETS

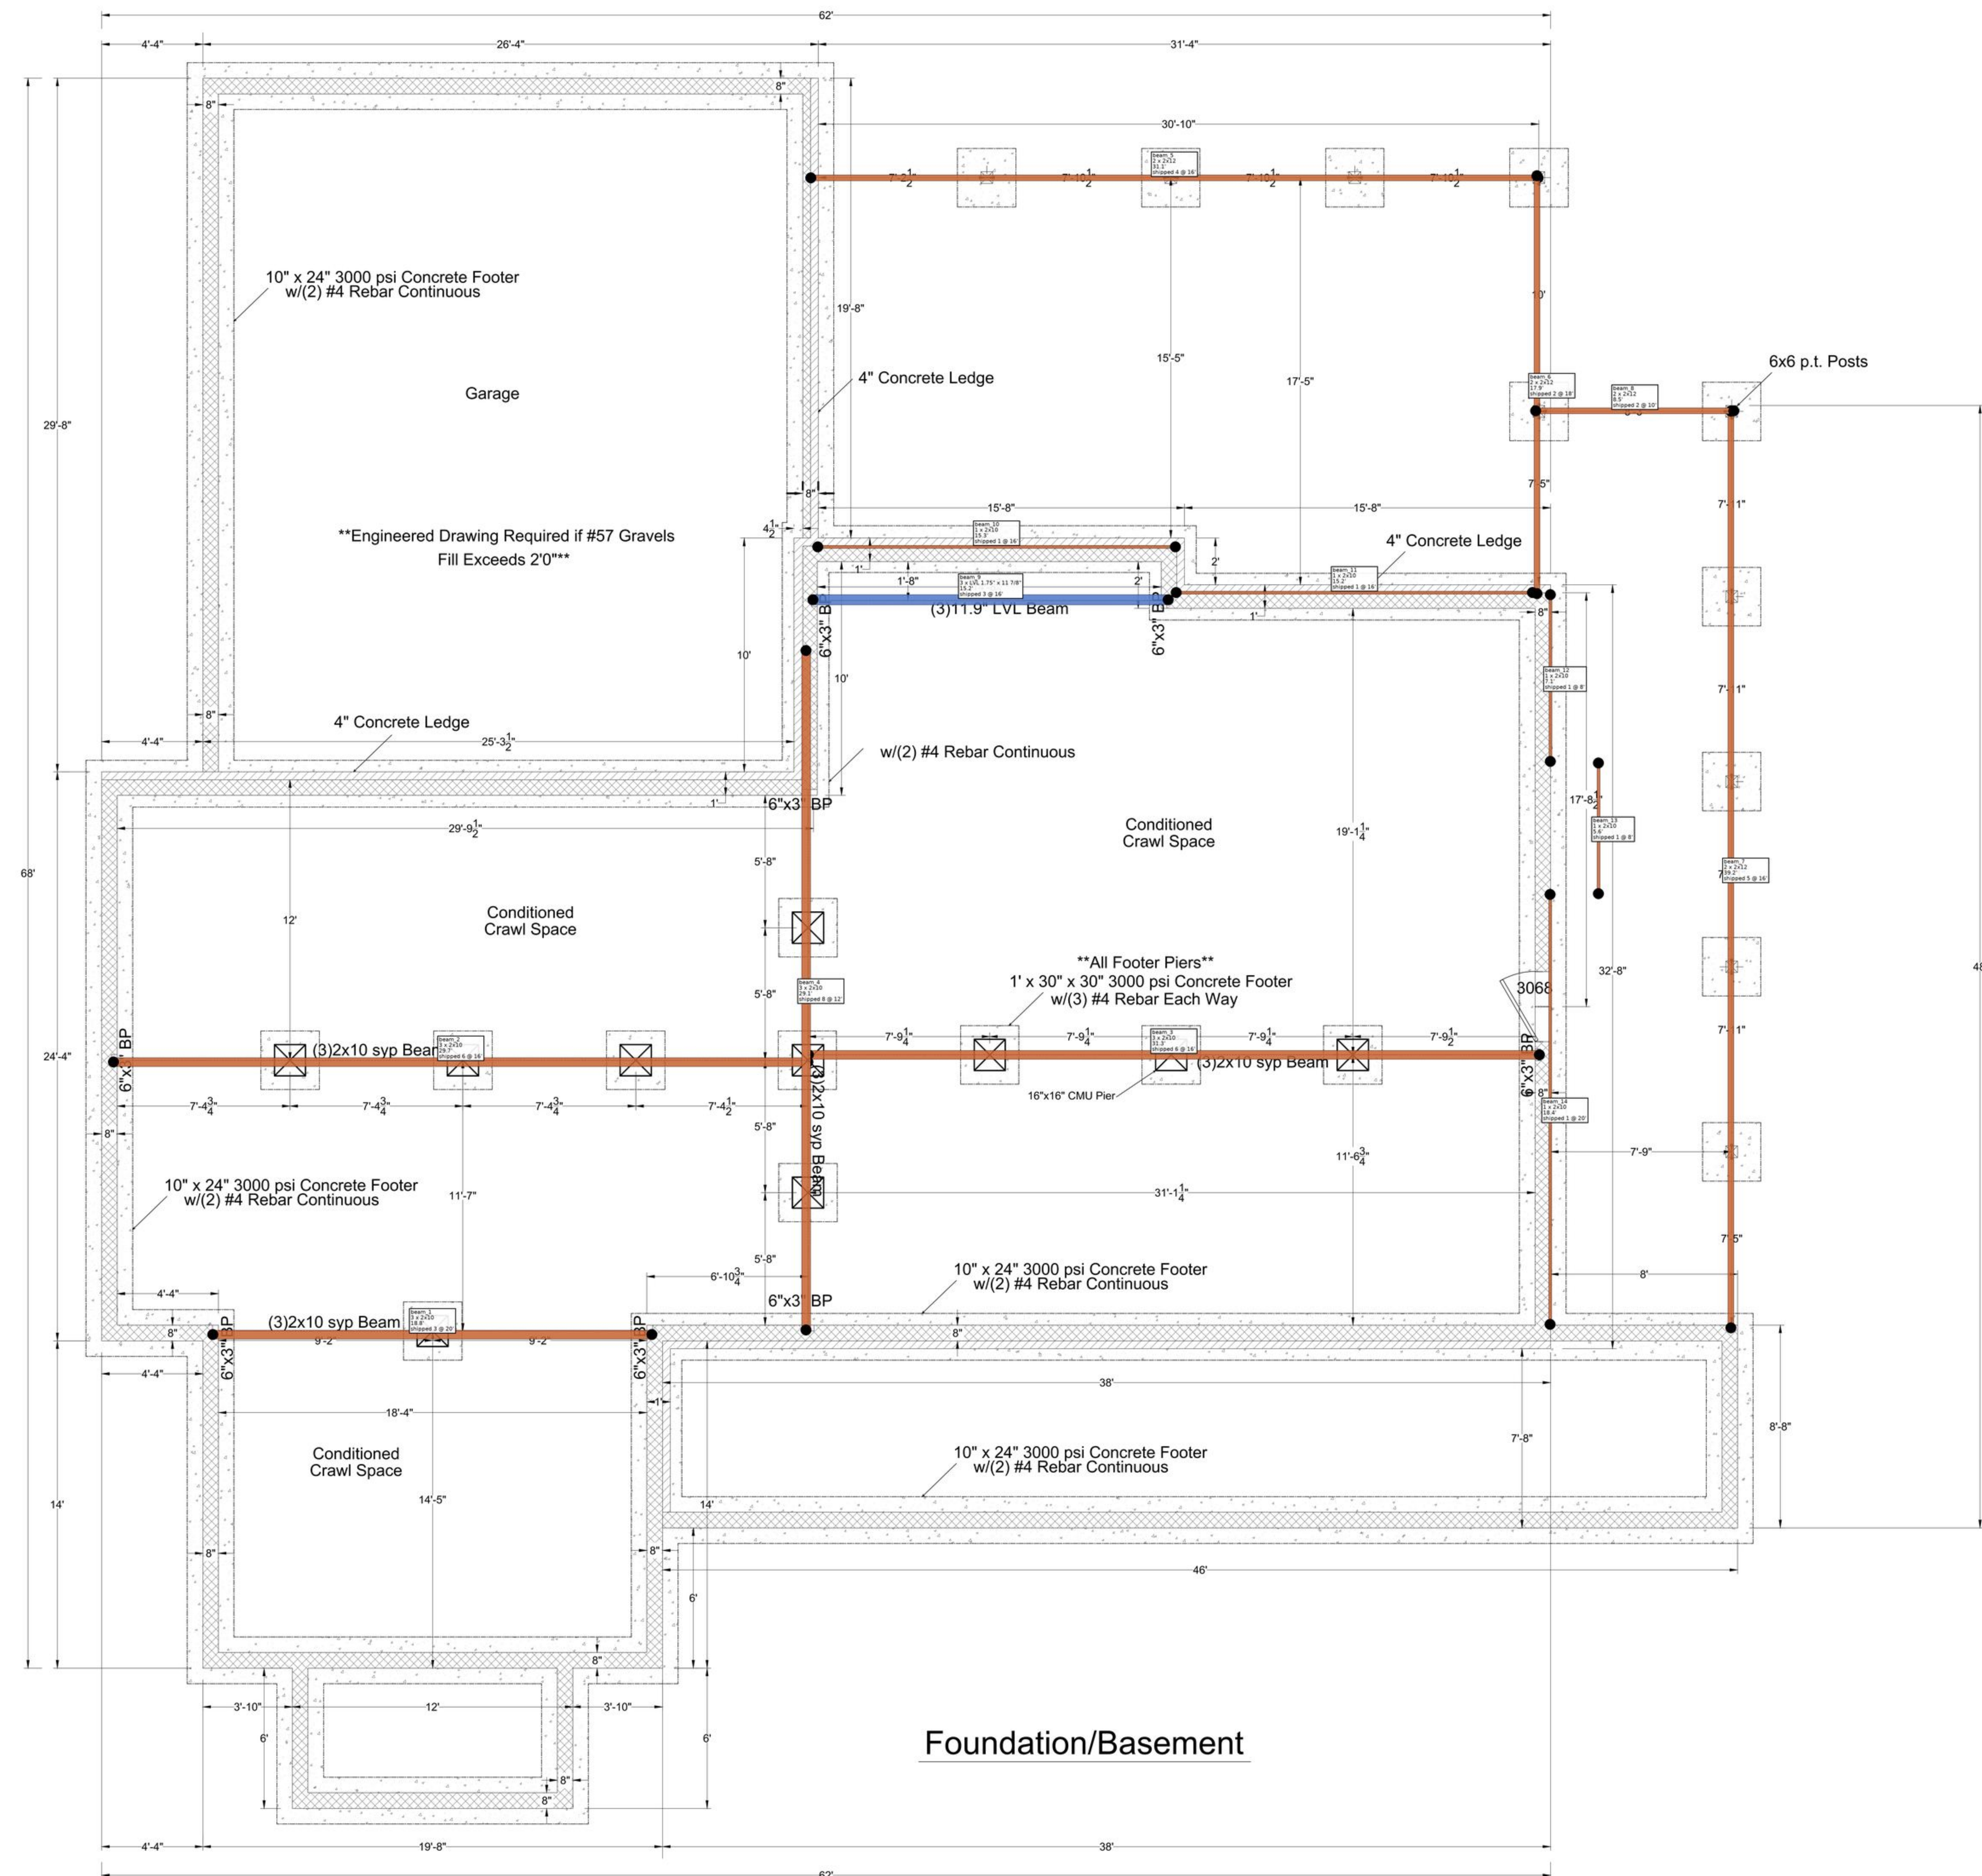[illegible]


B BERGMAN

- DESIGN
- DRAFTING
- BUILD

MARK A. BERGMAN
688 Dale Enterprise Rd.
Dayton, VA 22821
(540) 820-4234
MAbergmanBuilder@gmail.com

TJ and Rebecca Burkholder
Whitney Lane
Bridgewater, Virginia 22812

DRAWN:	M. BERGMAN
CHECKED:	M. BERGMAN
DATE:	3/4/2026
SCALE:	1/4" = 1'-0"
JOB #:	Burkholder
SHEET	
4	
OF	10 SHEETS

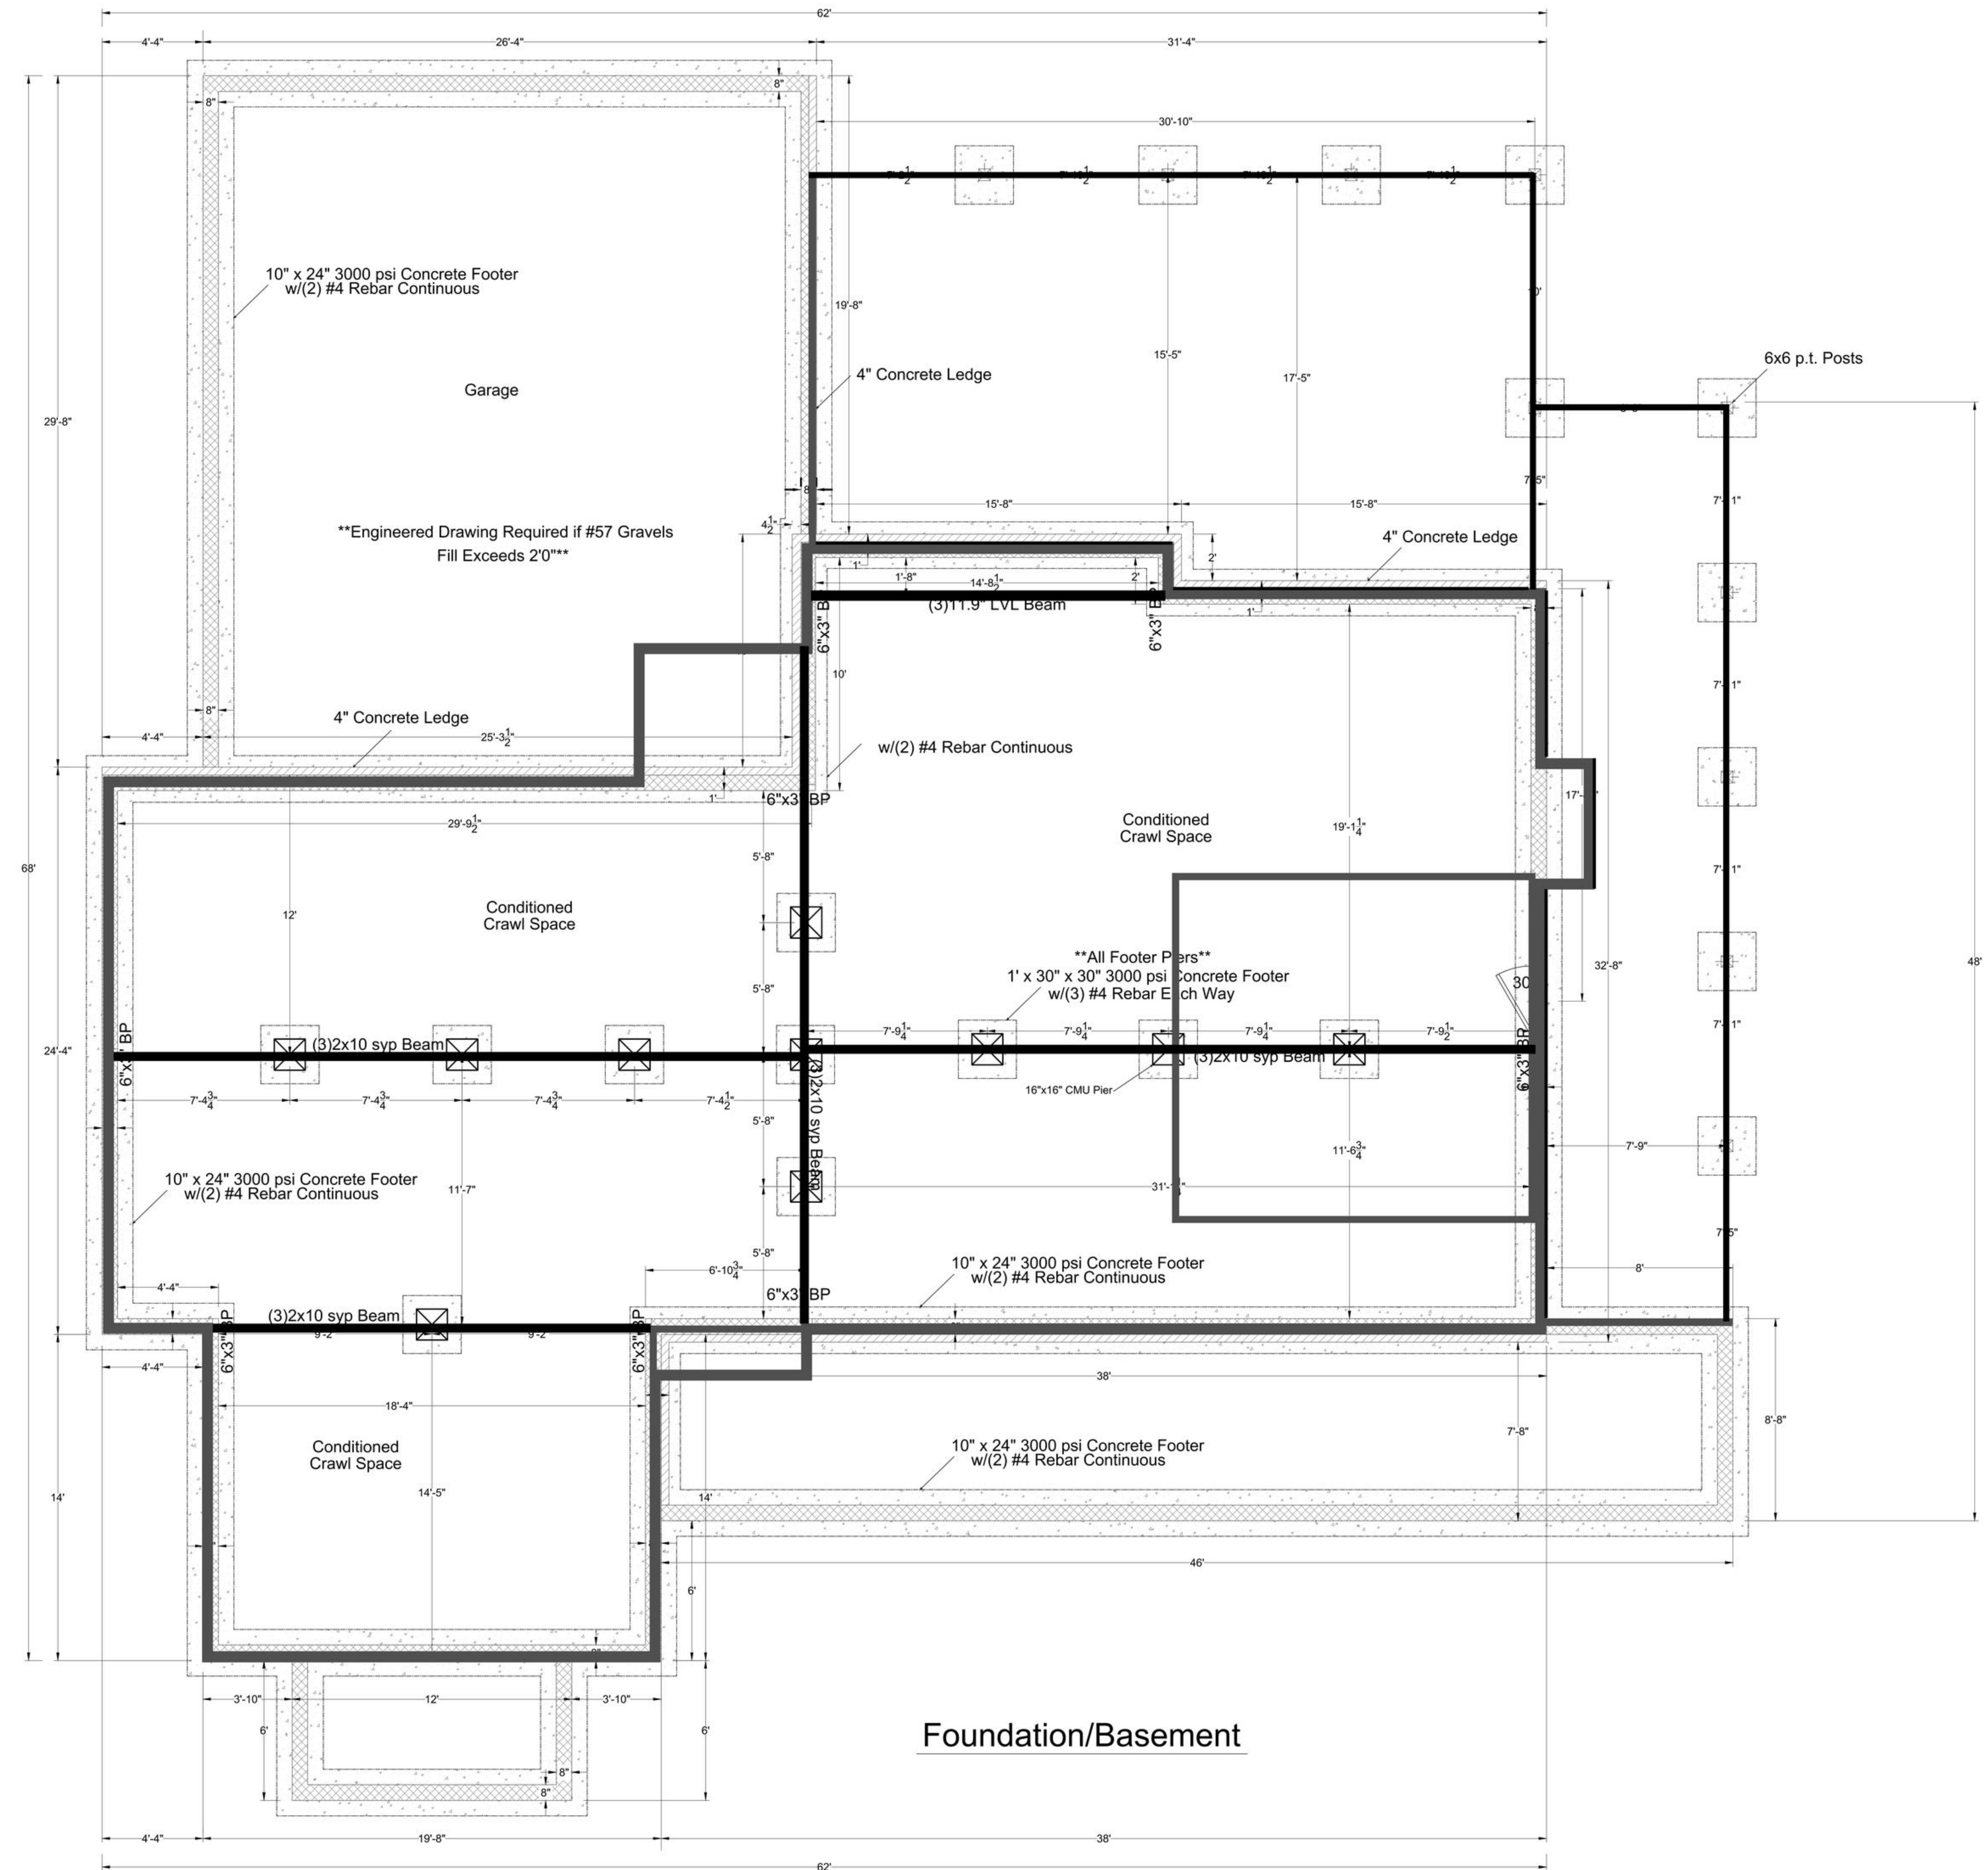

REVISION:	BY:
	MB


B

- DESIGN
- DRAFTING
- BUILD

MARK A. BERGMAN
Dale Enterprise Rd.
Dayton, VA 22821
(540) 820-4234
bergmanBuilder@gmail.com

Whitney Lane
Bridgewater, Virginia 22812

DRAWN:	M. BERGMAN
CHECKED:	M. BERGMAN
DATE:	3/4/2026
SCALE:	1/4" = 1'-0"
JOB #:	Burkholder

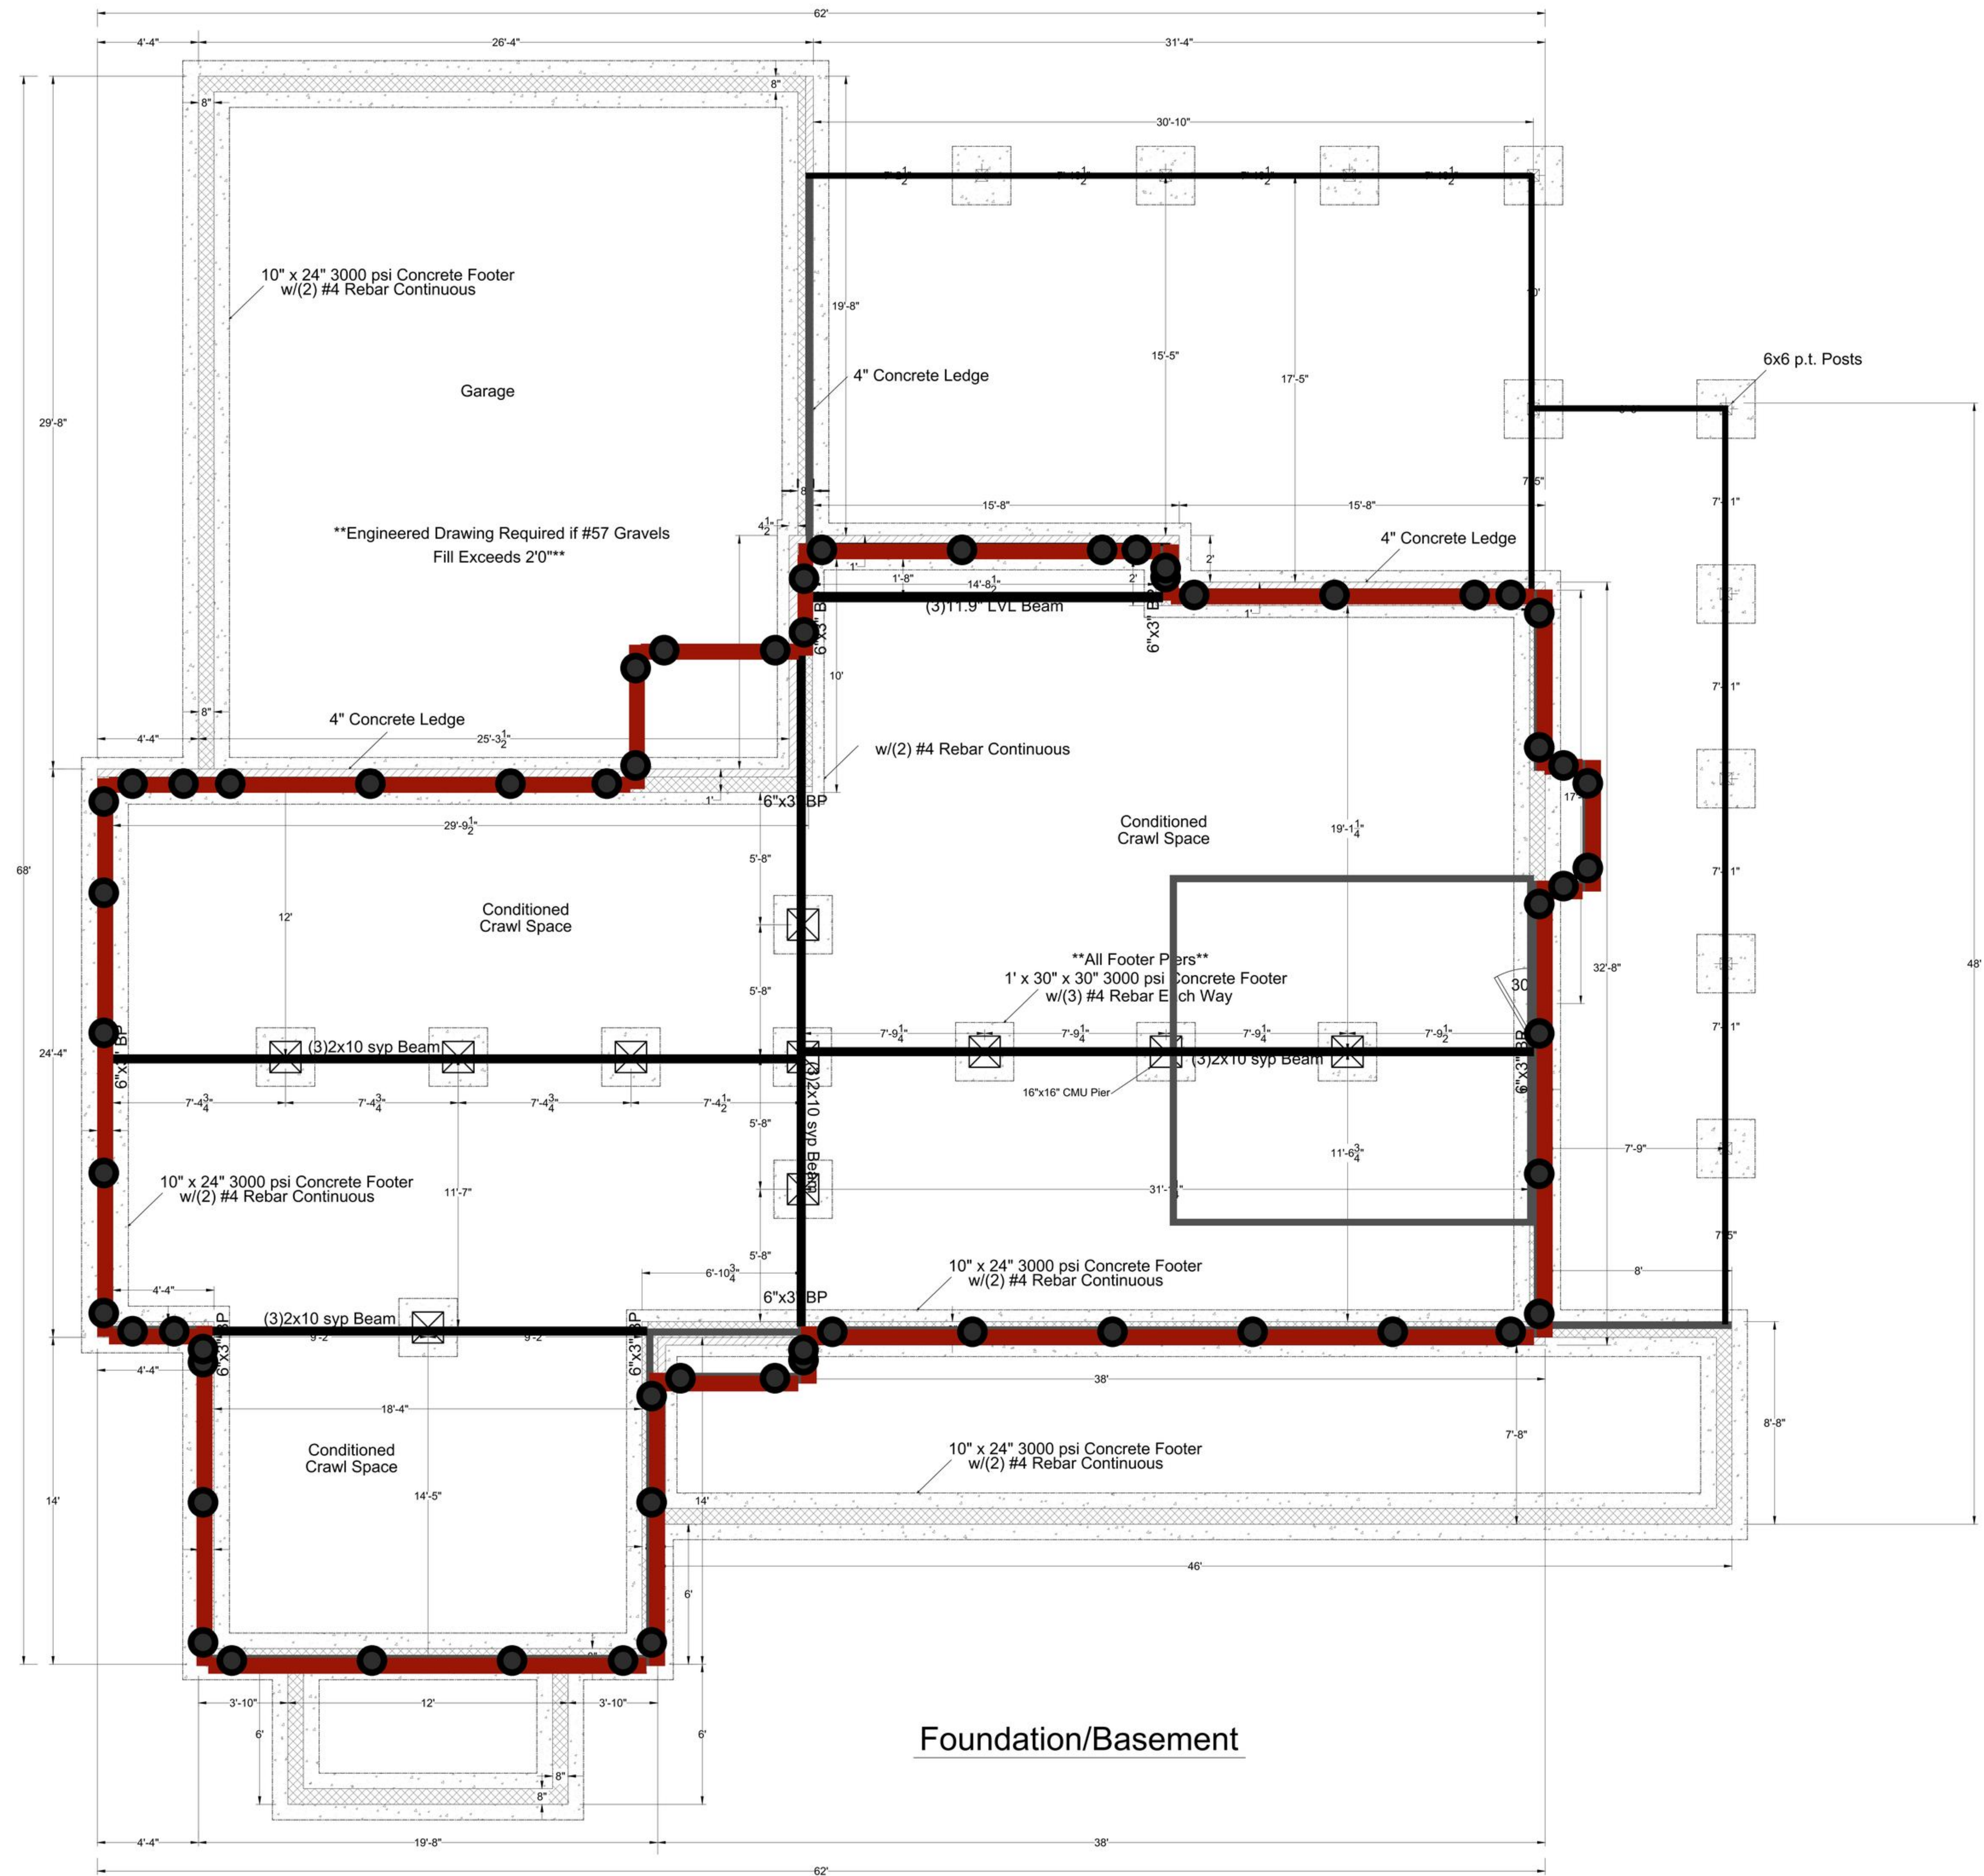

Foundation/Basement

REVISION:	BY:
	MB

BERGMAN

- DESIGN
- DRAFTING
- BUILD

MARK A. BERGMAN
688 Dale Enterprise Rd.
Dayton, VA 22821
(540) 820-4234
MABergmanBuilder@gmail.com

TJ and Rebecca Burkholder
Whitney Lane
Bridgewater, Virginia 22812

DRAWN: M. BERGMAN
CHECKED: M. BERGMAN
DATE: 3/4/2026
SCALE: 1/4" = 1'-0"
JOB #: Burkholder

SHEET

4

OF 10 SHEETS



- DESIGN
- DRAFTING
- BUILD

TJ and Rebecca Burkholder
Whitney Lane
Bridgewater, Virginia 22812

SHEET

OF 10 SHEETS

