


Walls Markup

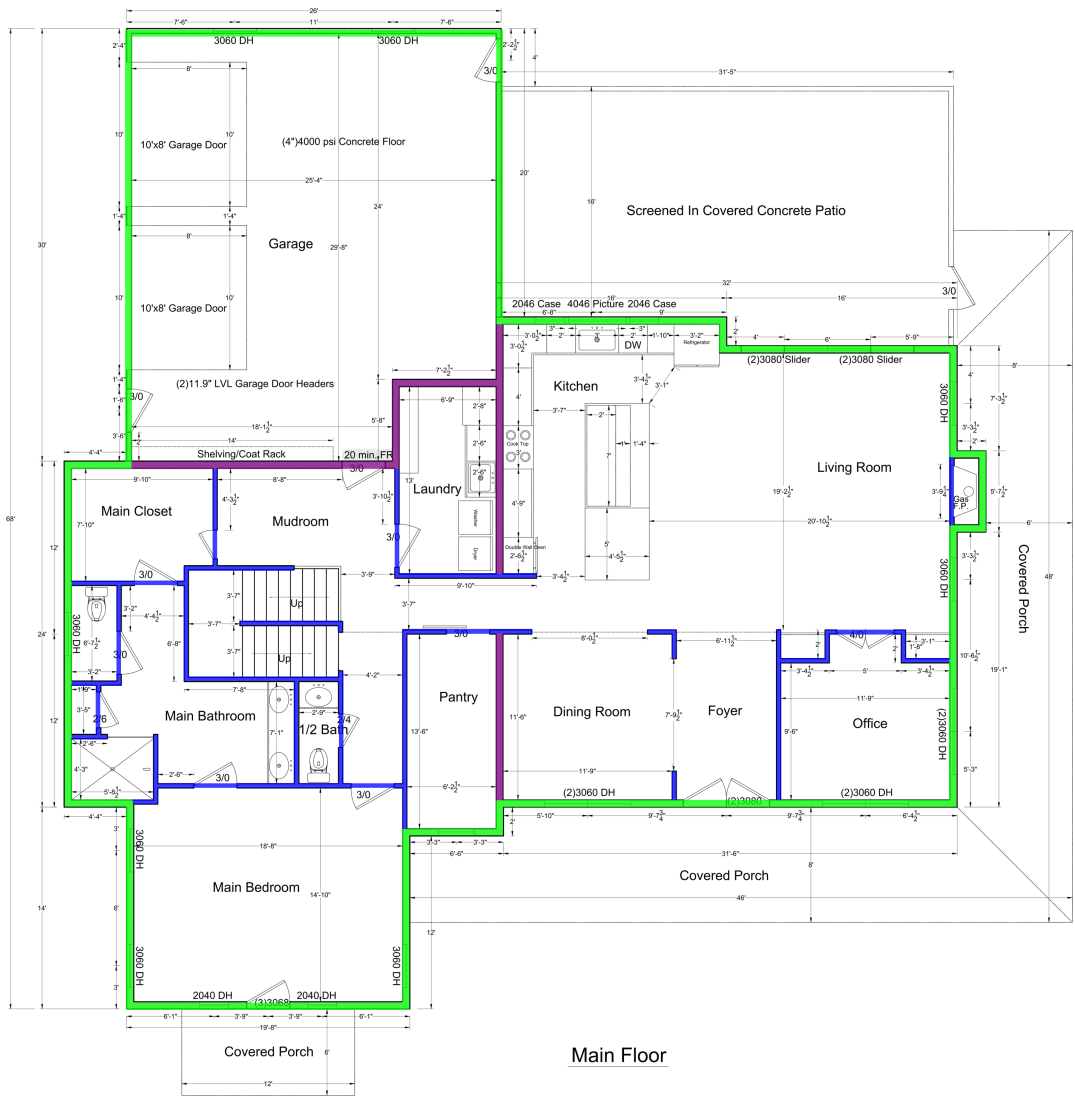

Main Floor

REVISION:	BY:
	MB

DESIGN

DRAFTING

BUILD

MARK A. BERGMAN

608 Oak Enterprise Rd.

Warren, VA 22081

(404) 831-4234

mark@marka.com


TJ and Rebecca Burkholder
Whitney Lane
Bridgewater, Virginia 22812

DRAWN:	M. BERGMAN
CHECKED:	M. BERGMAN
DATE:	3/4/2026
SCALE:	1/4" = 1'-0"
JOB #:	Burkholder
SHEET	
5	
OF 10 SHEETS	


Type	Exterior/Interior	Height	Length	
2x6	Exterior	10'	262 FT	
2x4	Interior	10'	180 FT	
2x6	Interior	10'	60 FT	

Total Wall Length	502 FT
Exterior Wall Length	262 FT
Wall Height	10'

Openings Markup

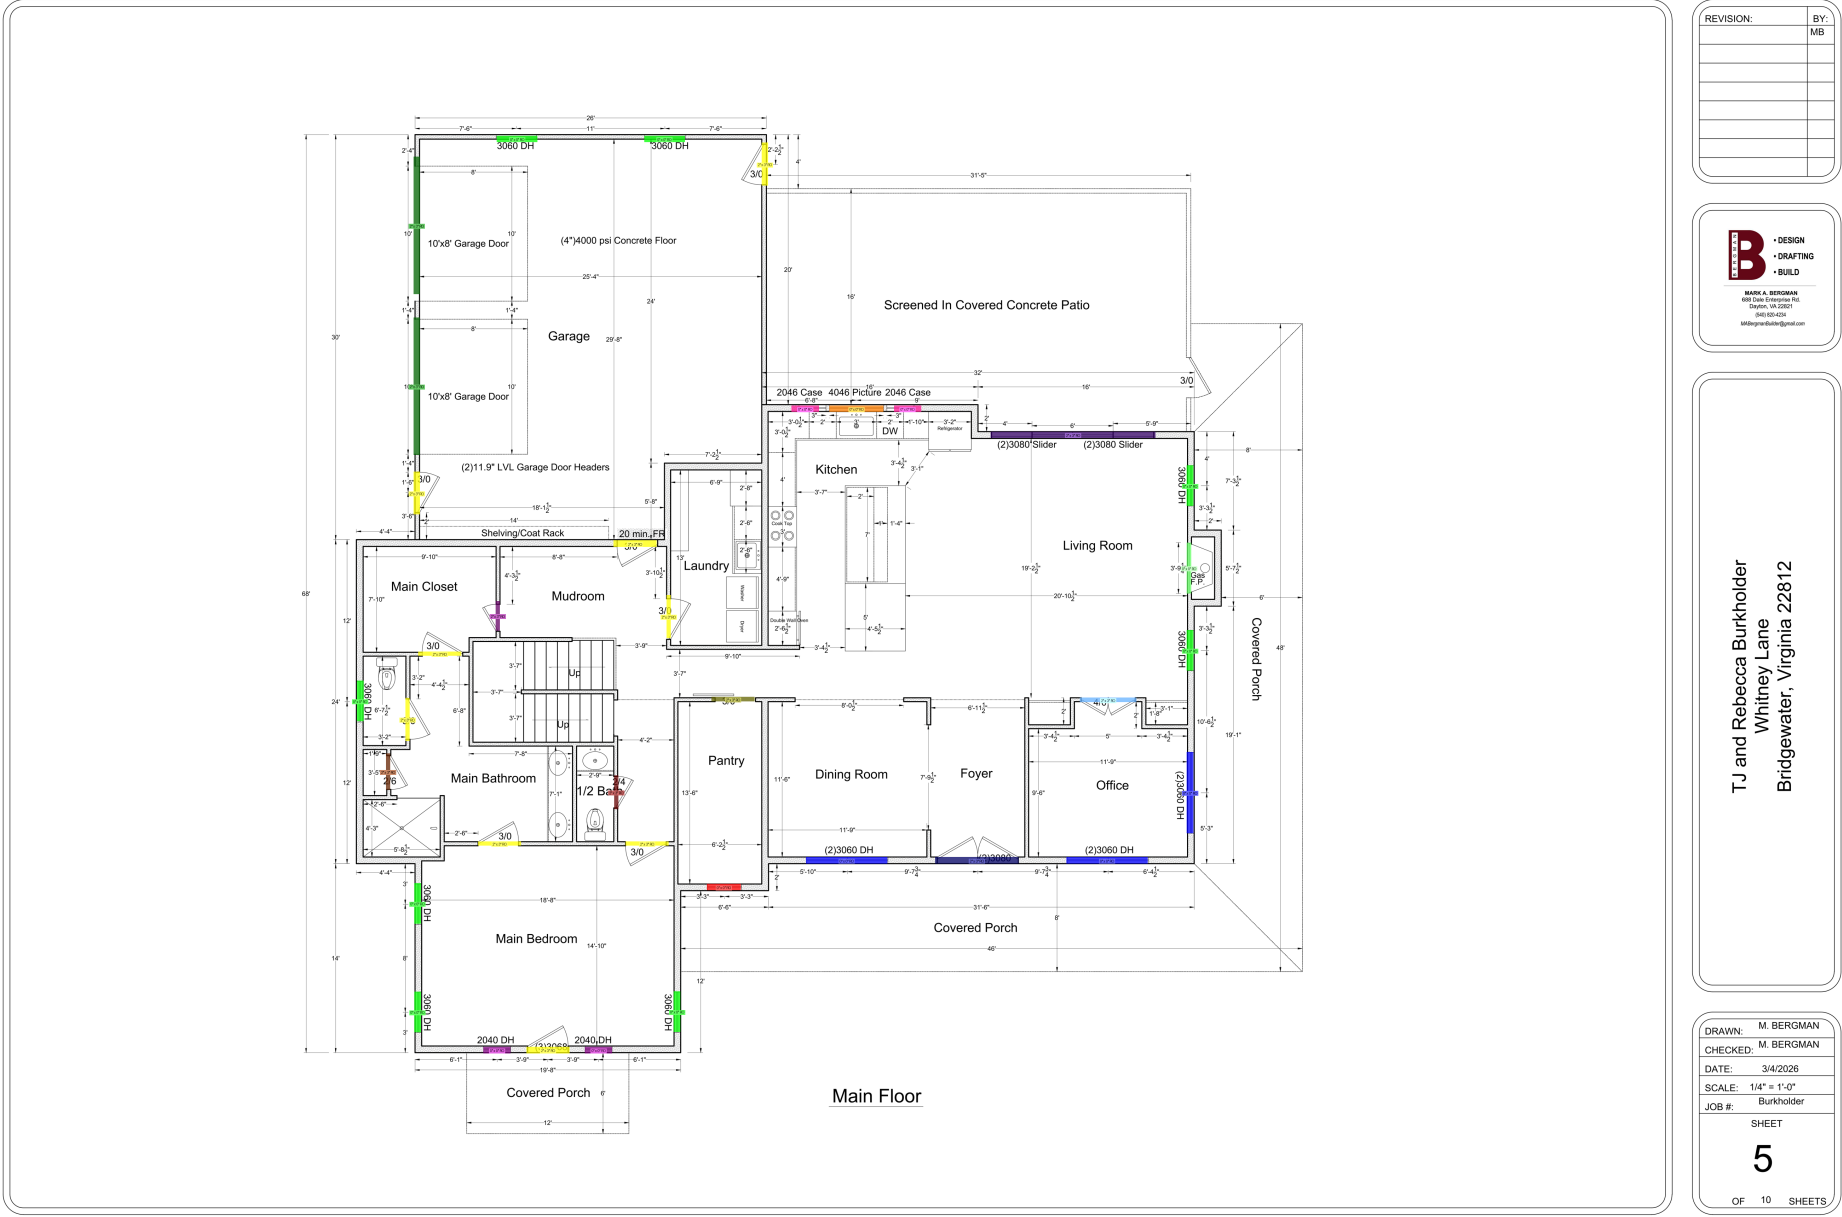

Headers Markup

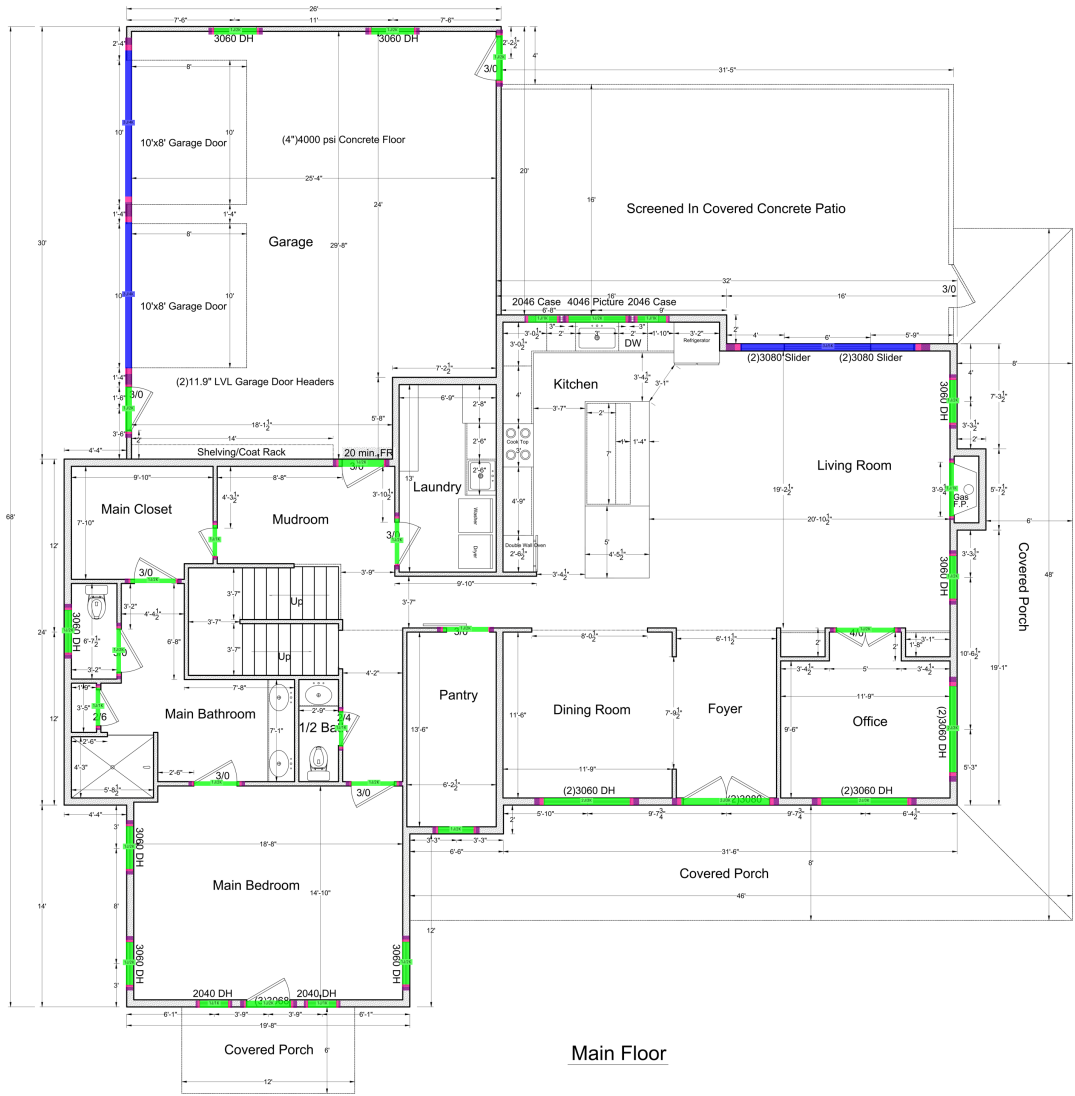

Main Floor

REVISION:	BY:
	MB

DESIGN

DRAFTING

BUILD

MARK A. BERGMAN

MBB State Employment Reg.

Design, VA 22061

(404) 631-4234

MBBdesignbuild@gmail.com


TJ and Rebecca Burkholder
Whitney Lane
Bridgewater, Virginia 22812

DRAWN:	M. BERGMAN
CHECKED:	M. BERGMAN
DATE:	3/4/2026
SCALE:	1/4" = 1'-0"
JOB #:	Burkholder
SHEET	
5	
OF 10 SHEETS	

Header Type	Length	
2x10 Header	112 FT	
LVL 11 7/8	33 FT	

Stud Type	Quantity	
King Stud	150 Studs	
Jack Stud	92 Studs	

Wall Drywall Markup

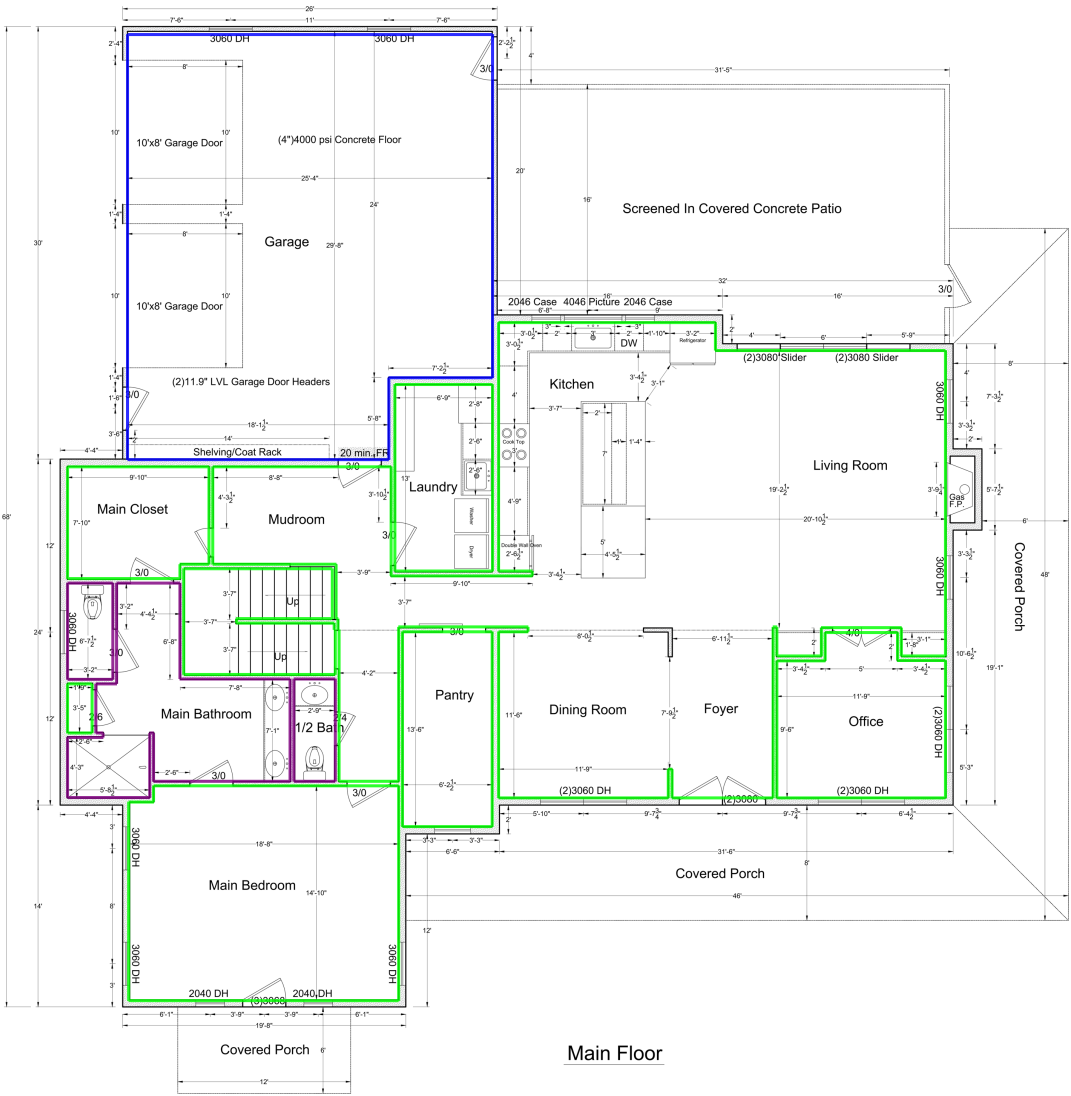

REVISION:	BY:
	MB

DESIGN

DRAFTING

BUILD

MARK A. BERGMAN

608 Oak Enterprise Rd.

Sharon, VA 22651

(540) 851-4234


MABergman@aol.com

TJ and Rebecca Burkholder
Whitney Lane
Bridgewater, Virginia 22812

DRAWN:	M. BERGMAN
CHECKED:	M. BERGMAN
DATE:	3/4/2026
SCALE:	1/4" = 1'-0"
JOB #:	Burkholder
SHEET	
5	
OF 10 SHEETS	

Wall Drywall Type	Size	Thickness	Area (sq ft)	Sheet Count	Room Count	
Standard	4x8	1/2"	5118	160	8	
Fire-Resistant (Type X)	4x8	5/8"	1162	37	1	
Moisture Resistant	4x8	1/2"	1121	36	3	

Ceiling Drywall Markup

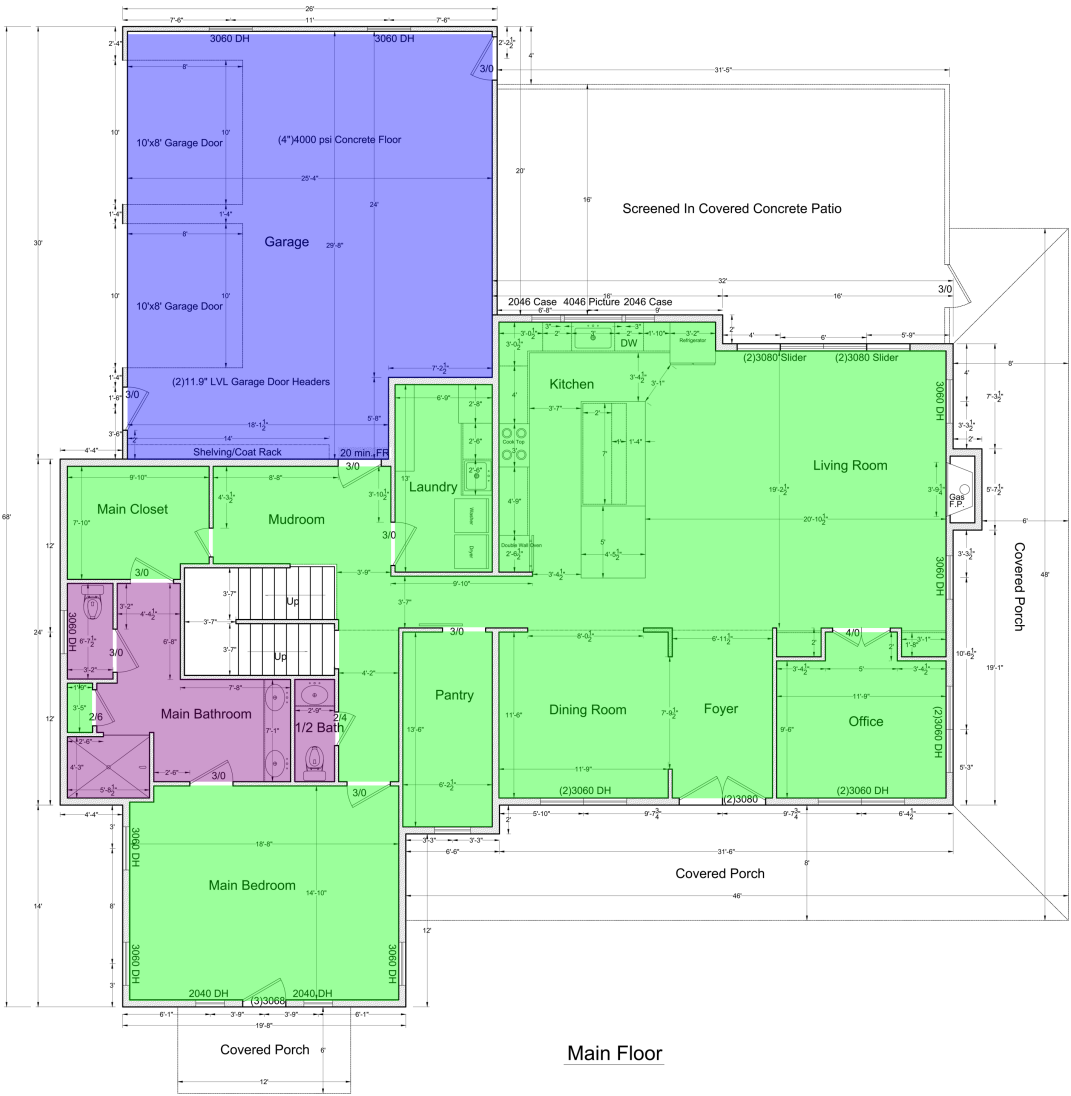

Main Floor

REVISION:	BY:
	MB

DESIGN

DRAFTING

BUILD

MARK A. BERGMAN

MB Data Enterprises Inc.

Bedford, VA 22601

(404) 631-4234


MB@proconline@gmail.com

TJ and Rebecca Burkholder
Whitney Lane
Bridgewater, Virginia 22812

DRAWN:	M. BERGMAN
CHECKED:	M. BERGMAN
DATE:	3/4/2026
SCALE:	1/4" = 1'-0"
JOB #:	Burkholder
SHEET	
5	
OF 10 SHEETS	

Ceiling Drywall Type	Size	Thickness	Area (sq ft)	Sheet Count	Room Count	
Standard	4x8	1/2"	1686	53	7	
Fire-Resistant (Type X)	4x8	5/8"	708	23	1	
Moisture Resistant	4x8	1/2"	178	6	3	

Beams Markup

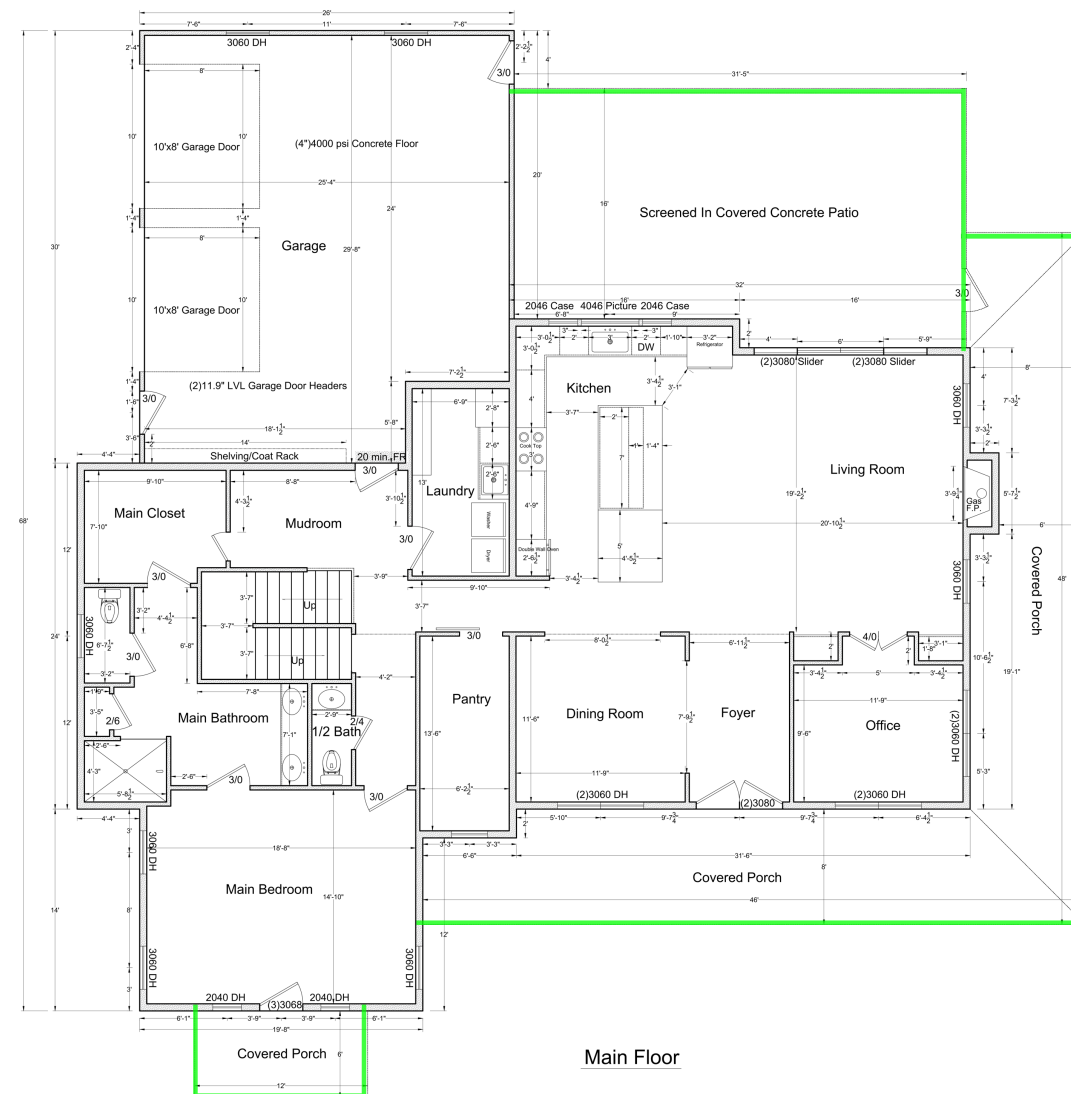
[illegible]

TJ and Rebecca Burkholder
Whitney Lane
Bridgewater, Virginia 22812

DRAWN:	M. BERGMAN
CHECKED:	M. BERGMAN
DATE:	3/4/2026
SCALE:	1/4" = 1'-0"
JOB #:	Burkholder
SHEET	
5	
OF 10 SHEETS	

Beam Type	Total Length	
LVLTen	354 FT	

Pressure Treated Bottom Plate Markup

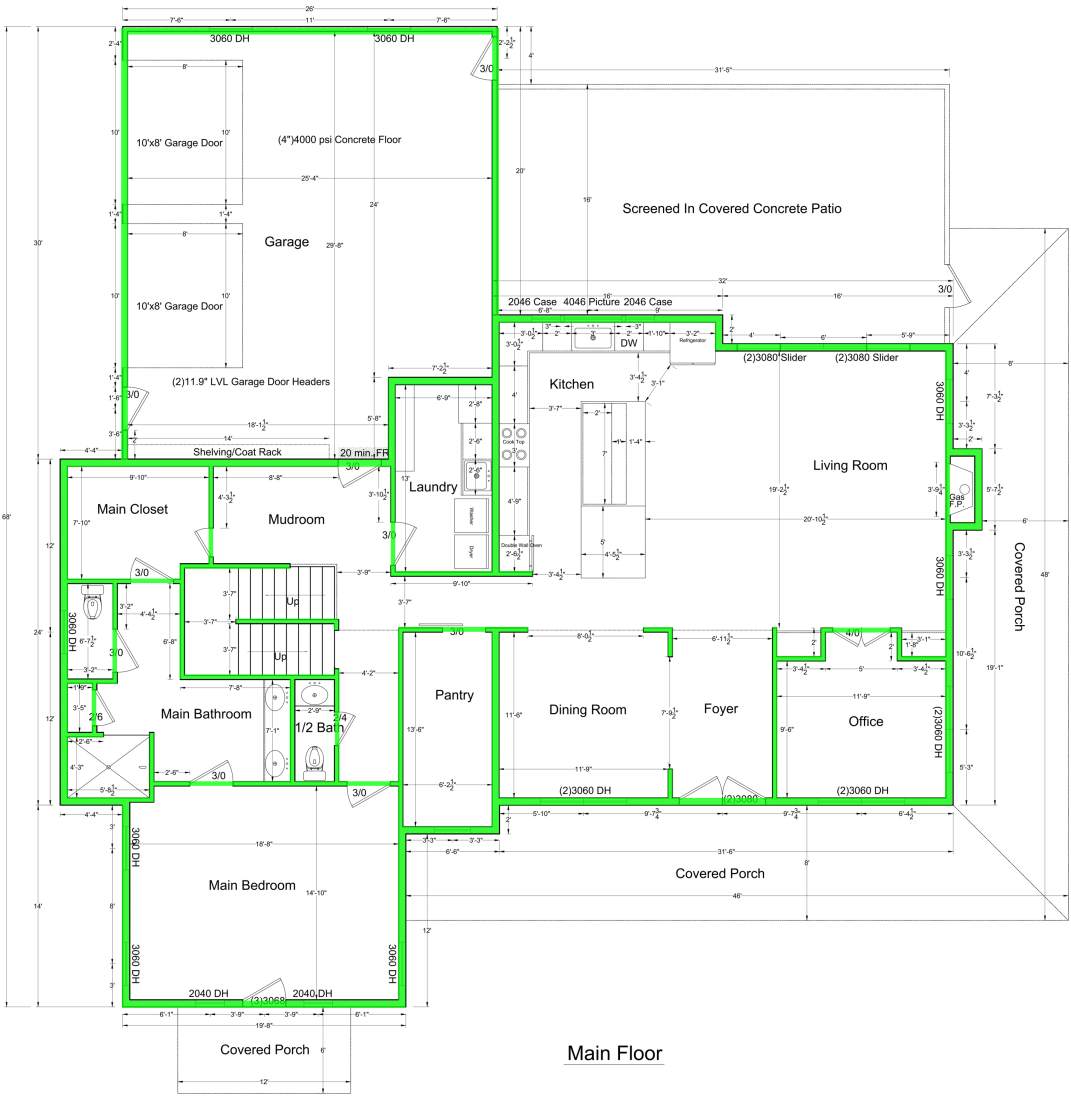

Main Floor

REVISION:	BY:
	MB

DESIGN

DRAFTING

BUILD

MARK A. BERGMAN

MB Data Enterprises Inc.

Bedford, VA 22601

(540) 631-4234

mark@marka.com


TJ and Rebecca Burkholder
Whitney Lane
Bridgewater, Virginia 22812

DRAWN:	M. BERGMAN
CHECKED:	M. BERGMAN
DATE:	3/4/2026
SCALE:	1/4" = 1'-0"
JOB #:	Burkholder
SHEET	
5	
OF 10 SHEETS	

PT Status	Length	
Pressure Treated	502 FT	

Total PT Length	502 FT
Total Non-PT Length	0 FT

Sill Sealer Markup

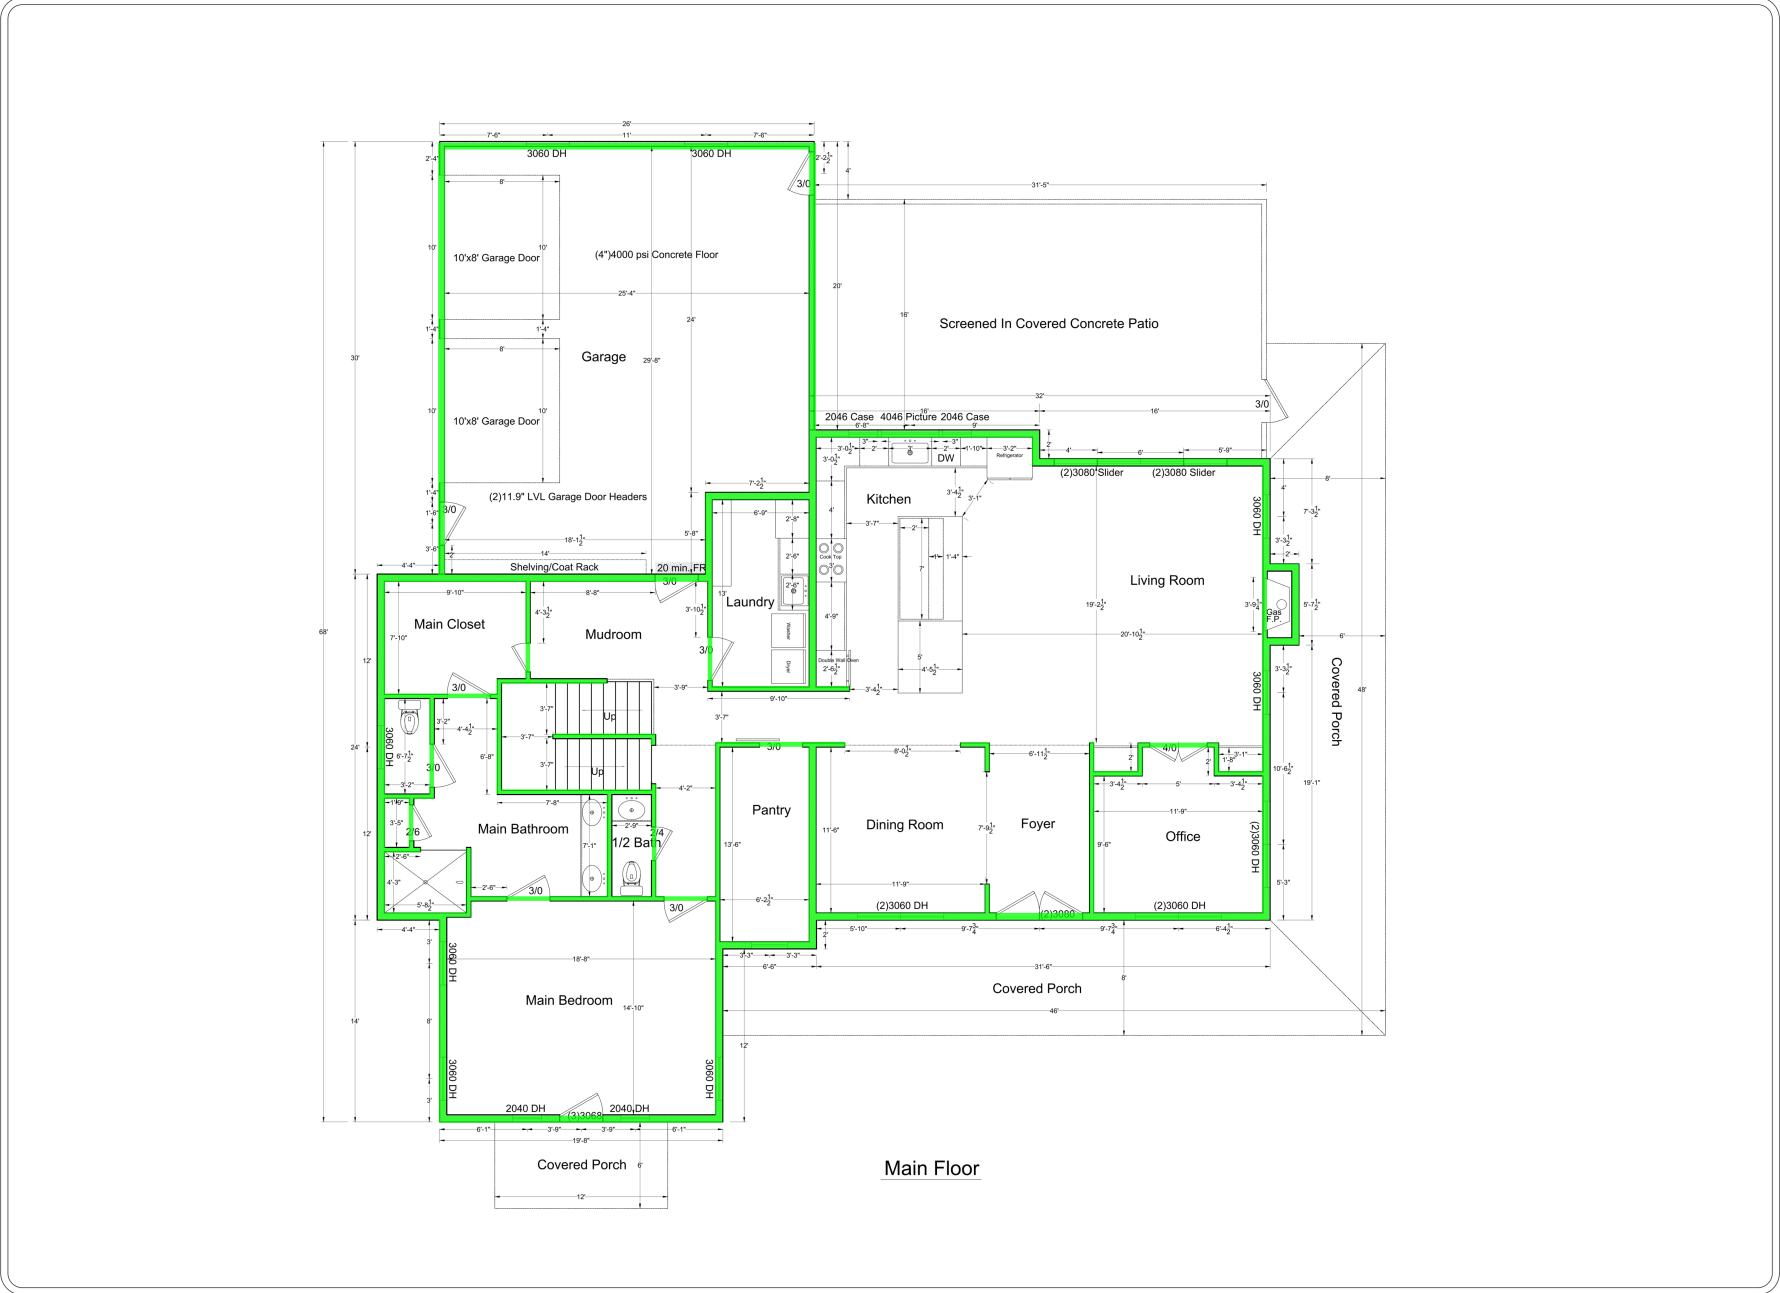

REVISION:	BY:
	MB

DESIGN

DRAFTING

BUILD

MARK A. BERGMAN

MB Data Enterprises Inc.

Orlando, FL 32817

(407) 631-4234

mark@marka.com


TJ and Rebecca Burkholder
Whitney Lane
Bridgewater, Virginia 22812

DRAWN:	M. BERGMAN
CHECKED:	M. BERGMAN
DATE:	3/4/2026
SCALE:	1/4" = 1'-0"
JOB #:	Burkholder
SHEET	
5	
OF 10 SHEETS	

Sill Sealer	Length	
Sill Sealer	502 FT	

Floor Setting	All Bottom Plates
Total w/ Sill Sealer	502 FT
Total w/o Sill Sealer	0 FT

Wall Height Markup

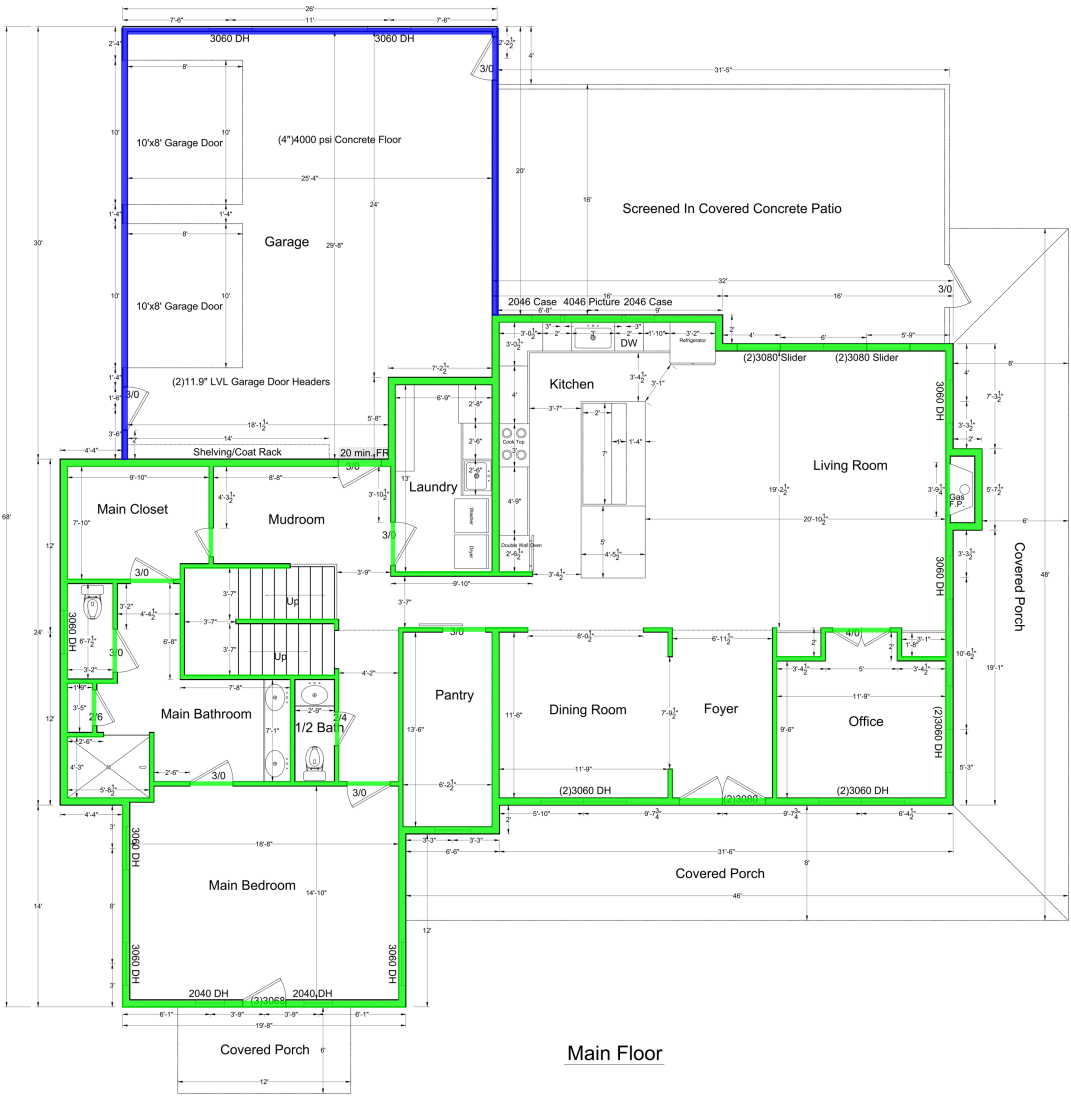

Main Floor

REVISION:	BY:
	MB

DESIGN

DRAFTING

BUILD

MARK A. BERGMAN

608 Oak Enterprise Rd.

Bedford, VA 22601

(540) 631-4234

mark@probuildva.com

TJ and Rebecca Burkholder
Whitney Lane
Bridgewater, Virginia 22812

DRAWN:	M. BERGMAN
CHECKED:	M. BERGMAN
DATE:	3/4/2026
SCALE:	1/4" = 1'-0"
JOB #:	Burkholder
SHEET	
5	
OF 10 SHEETS	

Height	Length	
124 1/2"	426 FT	
128 1/4"	75 FT	

Most Common Height	124 1/2"
Unique Heights	2