


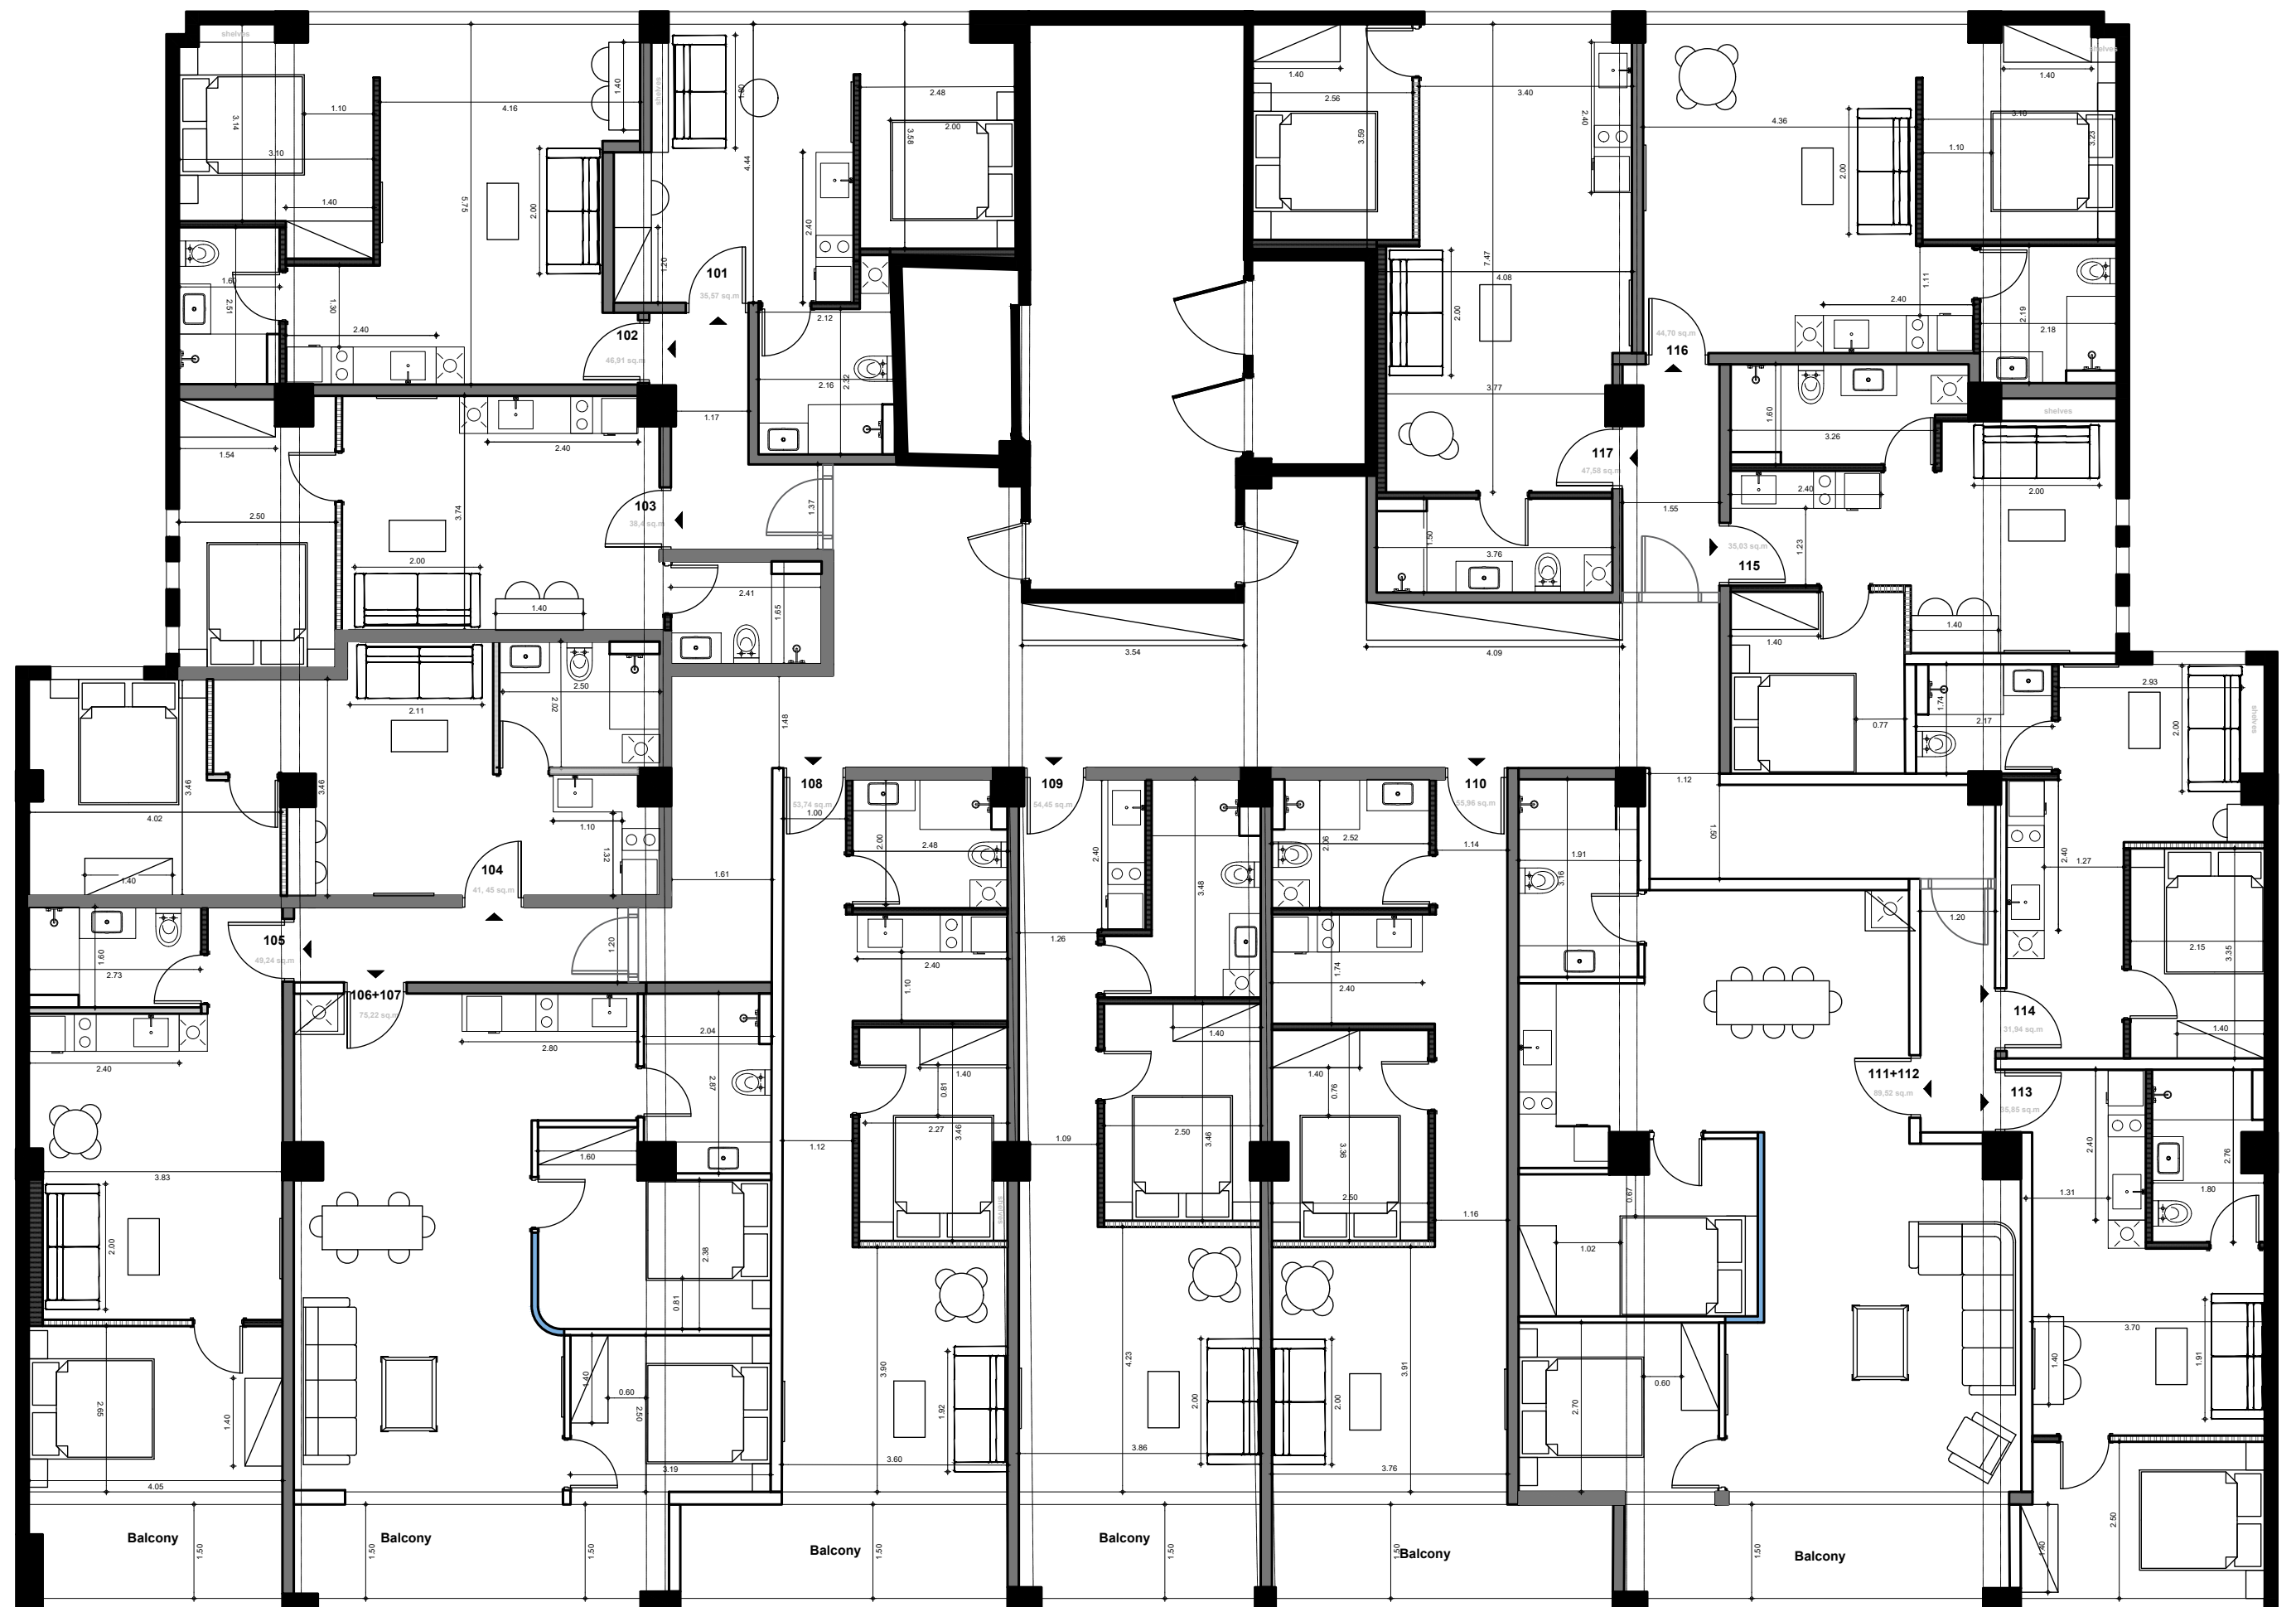

Floor plan level 1