

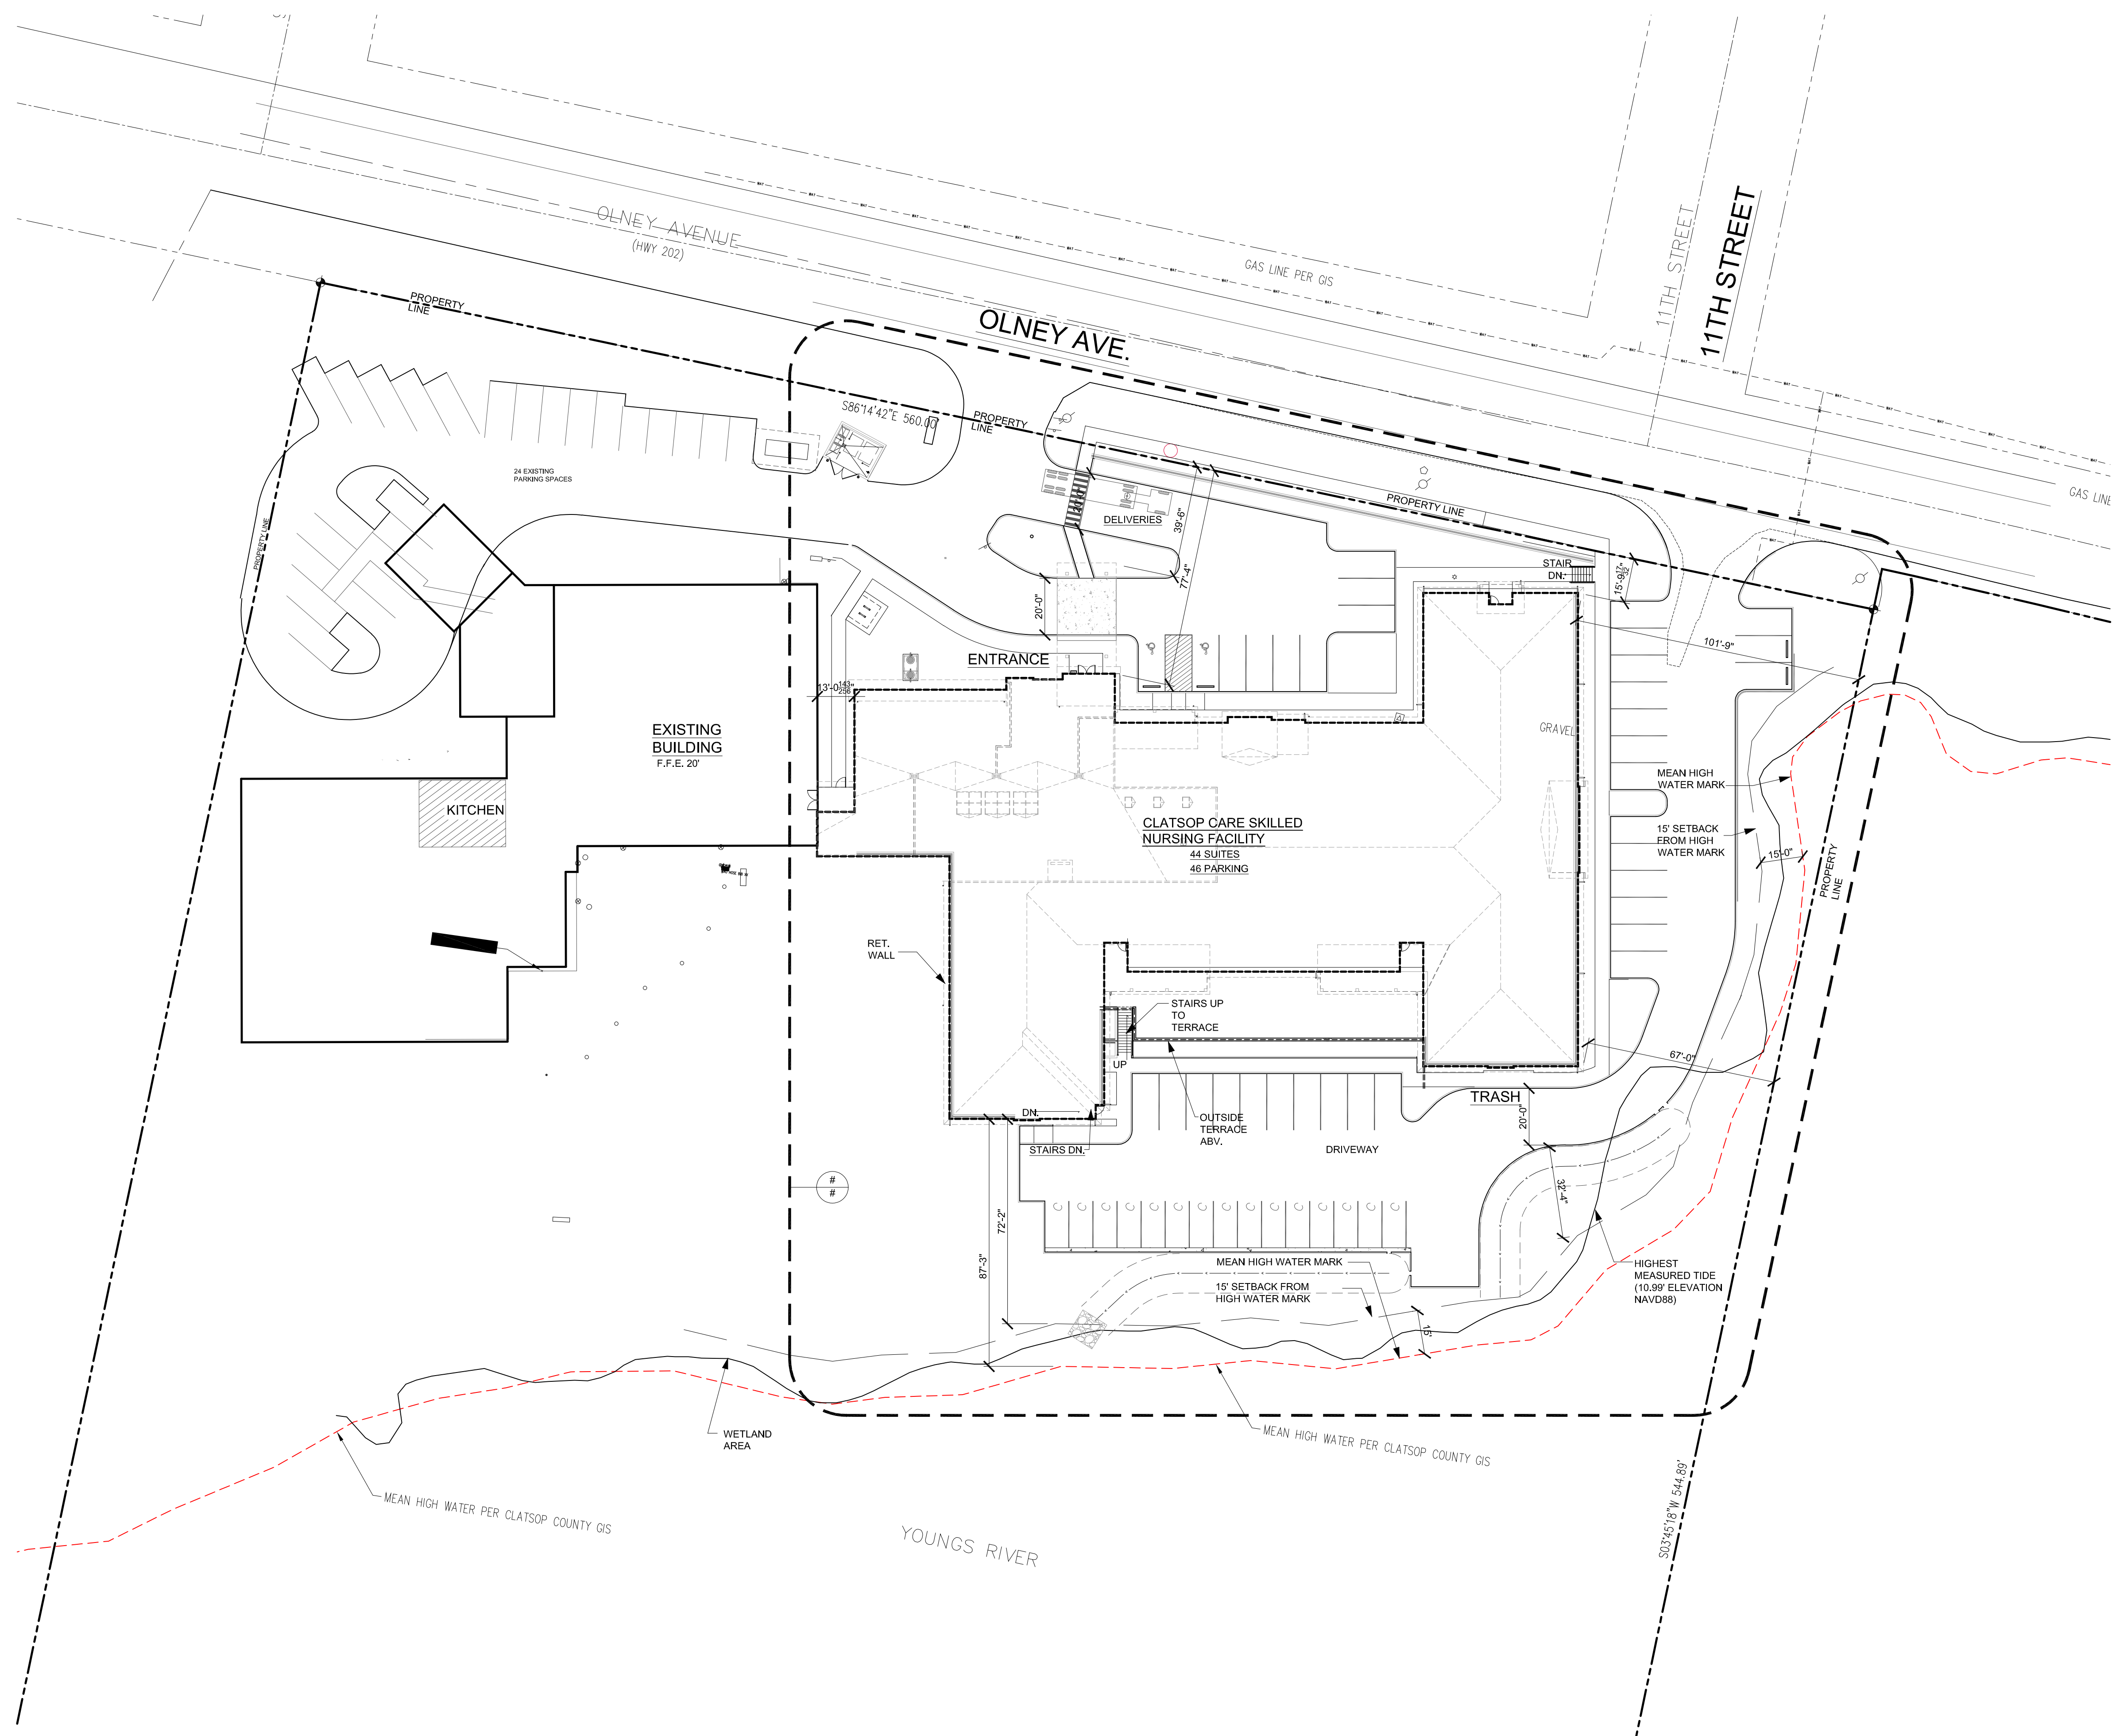


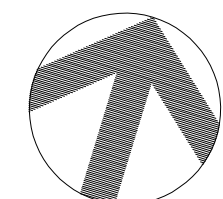

SITE PLAN - OVERALL

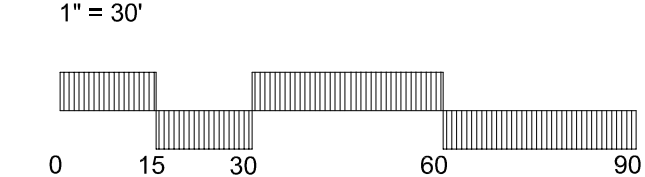

DATE _____

REVISED DATE

SHEET

A1.0

©2025 Lenity Architecture, Inc.

**CLATSOP CARE
SKILLED NURSING
BUILDING ADDITION**
947 OLNEY AVE., ASTORIA, OR 97103

SITE PLAN
OVERALL

lenity
architecture, inc.

3150 Vette Court SE, Salem, Oregon 97301
P 503 399 1090 W lenityarchitecture.com