



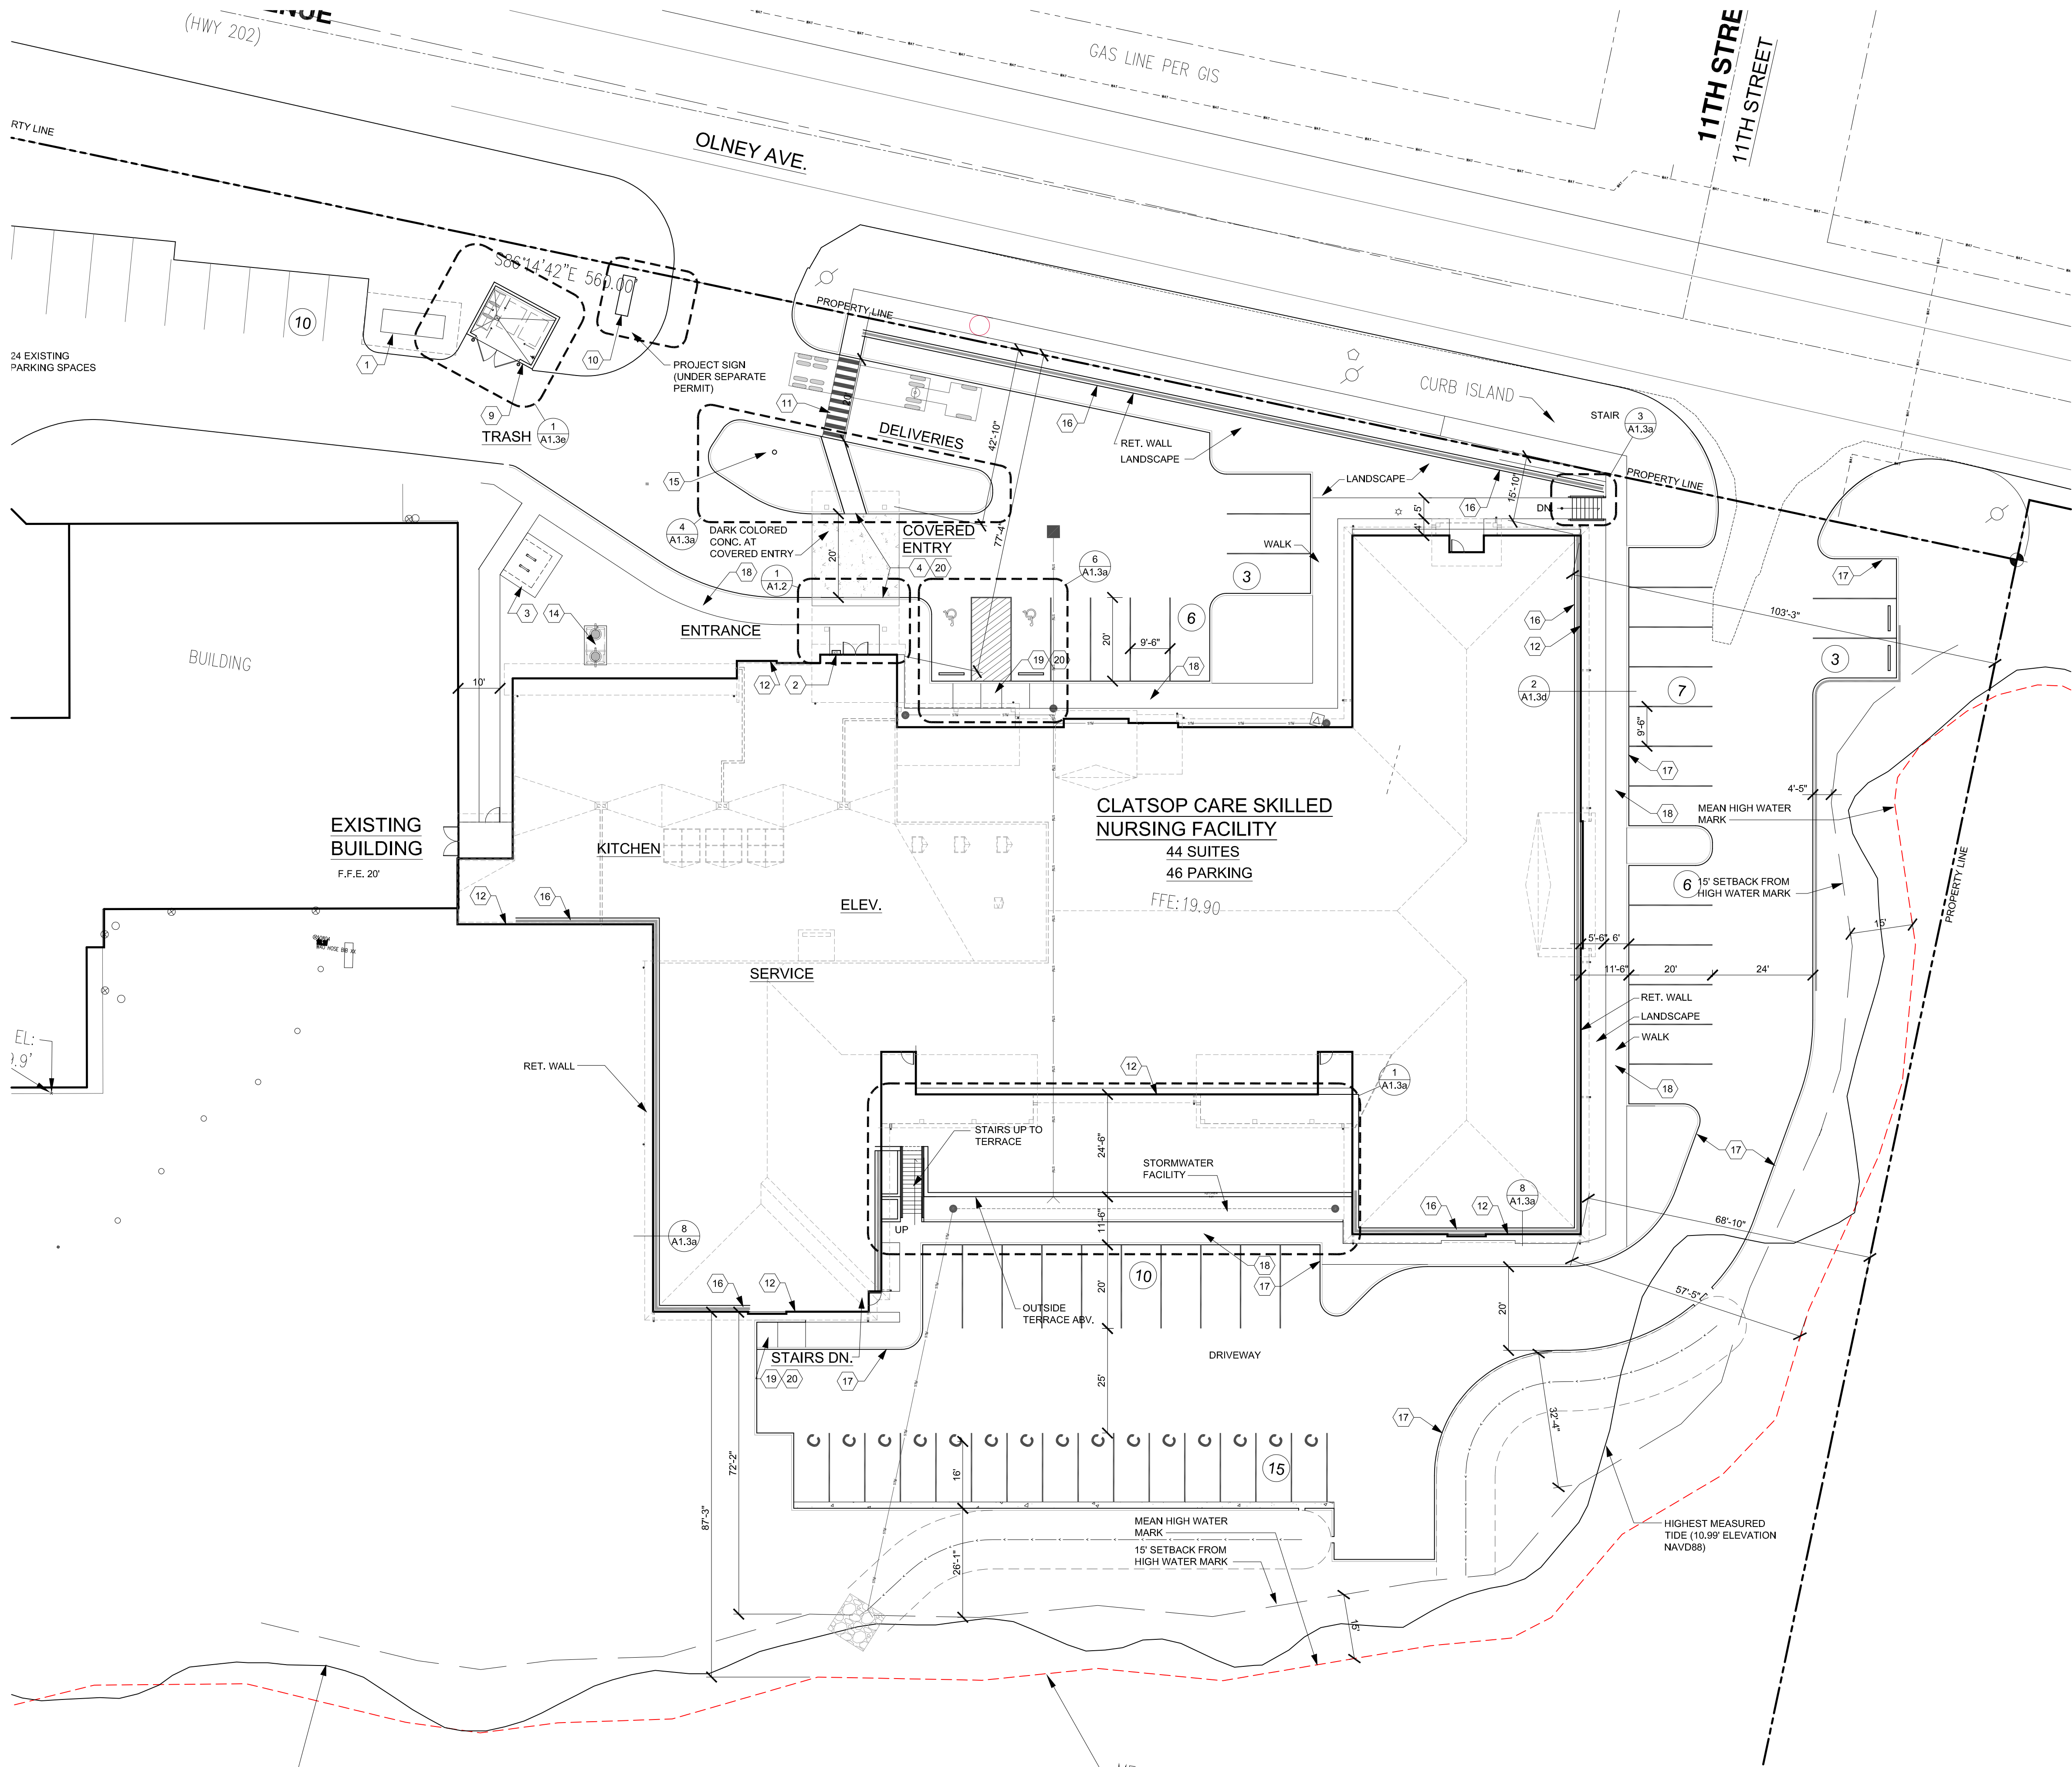


1. GENERATOR, SEE MECHANICAL.
2. KNOX BOX PER LOCAL JURISDICTION, SEE ARCHITECTURAL DRAWINGS 12/A8.3
3. BIKE PARKING, 4 SPACES, SEE 7/A1.3b.
4. FLUSH CURB / ZERO CURB SEE CIVIL DRAWINGS.
5. FIRE HYDRANT, SEE CIVIL DWGS FOR TYPE AND PLACEMENT, COORDINATE WITH LANDSCAPE.
6. EXTERIOR MECHANICAL EQUIPMENT, SEE MECH DWGS FOR TYPE AND PLACEMENT, COORDINATE WITH LANDSCAPE.
7. FIRE DEPARTMENT CONNECTION (FDC), SEE CIVIL DRAWINGS CIVIL DWGS.
8. LANDSCAPE LIGHT PER ELECTRICAL DRAWINGS
9. TRASH ENCLOSURE SEE 1/A1.3e
10. PROJECT SIGN SEE 1/A1.3b
11. PAINTED CROSSWALK / PEDESTRIAN CONNECTION, SEE CIVIL DRAWINGS.
12. LINE OF BUILDING, EXTERIOR FACE OF STRUCTURE, SEE A2'S AND A3'S.
13. POLE LIGHT BASE, SEE 2/A1.3a, ELECTRICAL DRAWINGS AND STRUCTURAL DRAWINGS FOR BASE.
14. GREASE INTERCEPTOR, SEE PLUMBING DRAWINGS.
15. FLAG POLE SEE 5/A1.3a
16. RETAINING WALL, SEE HEIGHT PER CIVIL DRAWINGS, STRUCTURE PER STRUCTURAL DRAWINGS
17. CONCRETE CURB AND GUTTER, SEE CIVIL DWGS.
18. CONCRETE SIDEWALK, SEE CIVIL DRAWINGS AND DETAIL 1/A1.3c
19. SIDEWALK ACCESS, SEE CIVIL DRAWINGS.
20. TACTILE WARNING STRIP, SEE CIVIL DRAWINGS AND PER LOCAL JURISDICTION.
- 21.
- 22.

1. REFER TO LANDSCAPE PLAN FOR ALL PLANTING.
2. REFER TO GRADING PLAN CIVIL DRAWINGS FOR FINISH GRADES.
3. REFER TO SITE DRAINAGE & UTILITY PLAN FOR SITE DRAINAGE AND UTILITY INFORMATION. CIVIL DRAWINGS.
4. SITE PAVEMENT DESIGN AS PER SOILS REPORT.
5. PROVIDE WATER SUPPLY TO THE TRASH ENCLOSURE AREA.
6. ALL PARKING STALLS ARE TO BE XX" DEEP.
7. ALL TACTILE WARNINGS SHALL BE INSTALLED PER THE CIVIL ENGINEER'S DRAWINGS. SEE CIVIL DRAWINGS.
- 8.

1. ELECTRICAL CONTRACTOR TO PROVIDE POWER TO LANDSCAPE LIGHTING, SEE ELECTRICAL DRAWINGS.

SITE PLAN - ENLARGED

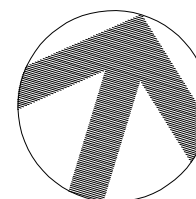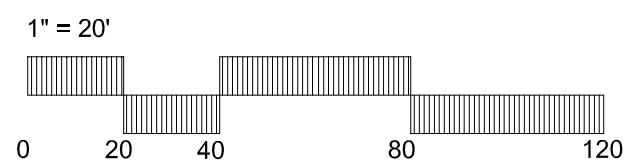

CLATSOP CARE
SKILLED NURSING
BUILDING ADDITION
947 OLNEY AVE, ASTORIA, OR 97103

SITE PLAN
ENLARGED

DATE

REVISED DATE

SHEET

A1.1

©2025 Lenity Architecture, Inc.

lenity
architecture, inc.

1035 Commercial Street SE, Salem, Oregon 97302
P: (503) 399-1090 F: (503) 399-0565 W: lenityarchitecture.com